



LEGADO TRACT 37409-3

Drawing: C:\RTM\ACCDocs\RTM Engineering Consultants LLC\11556.2277C-LEGADO\Project Files\Exhibit\Site plan\City Council Site Plans\506 - EXH - TM 37409-3 - SITE PLAN.dwg Layout: p 8.5x11 P Saved: 3/13/2025 3:25 PM

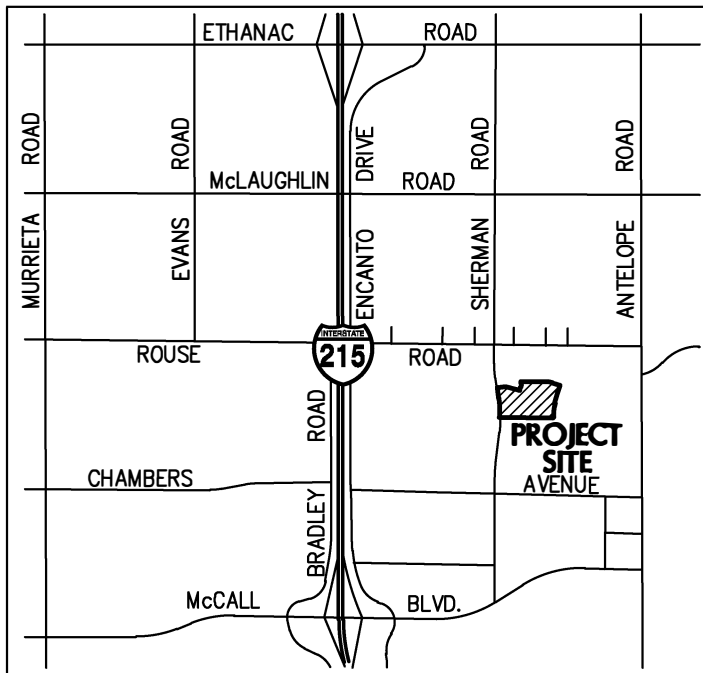

VICINITY MAP
N.T.S.

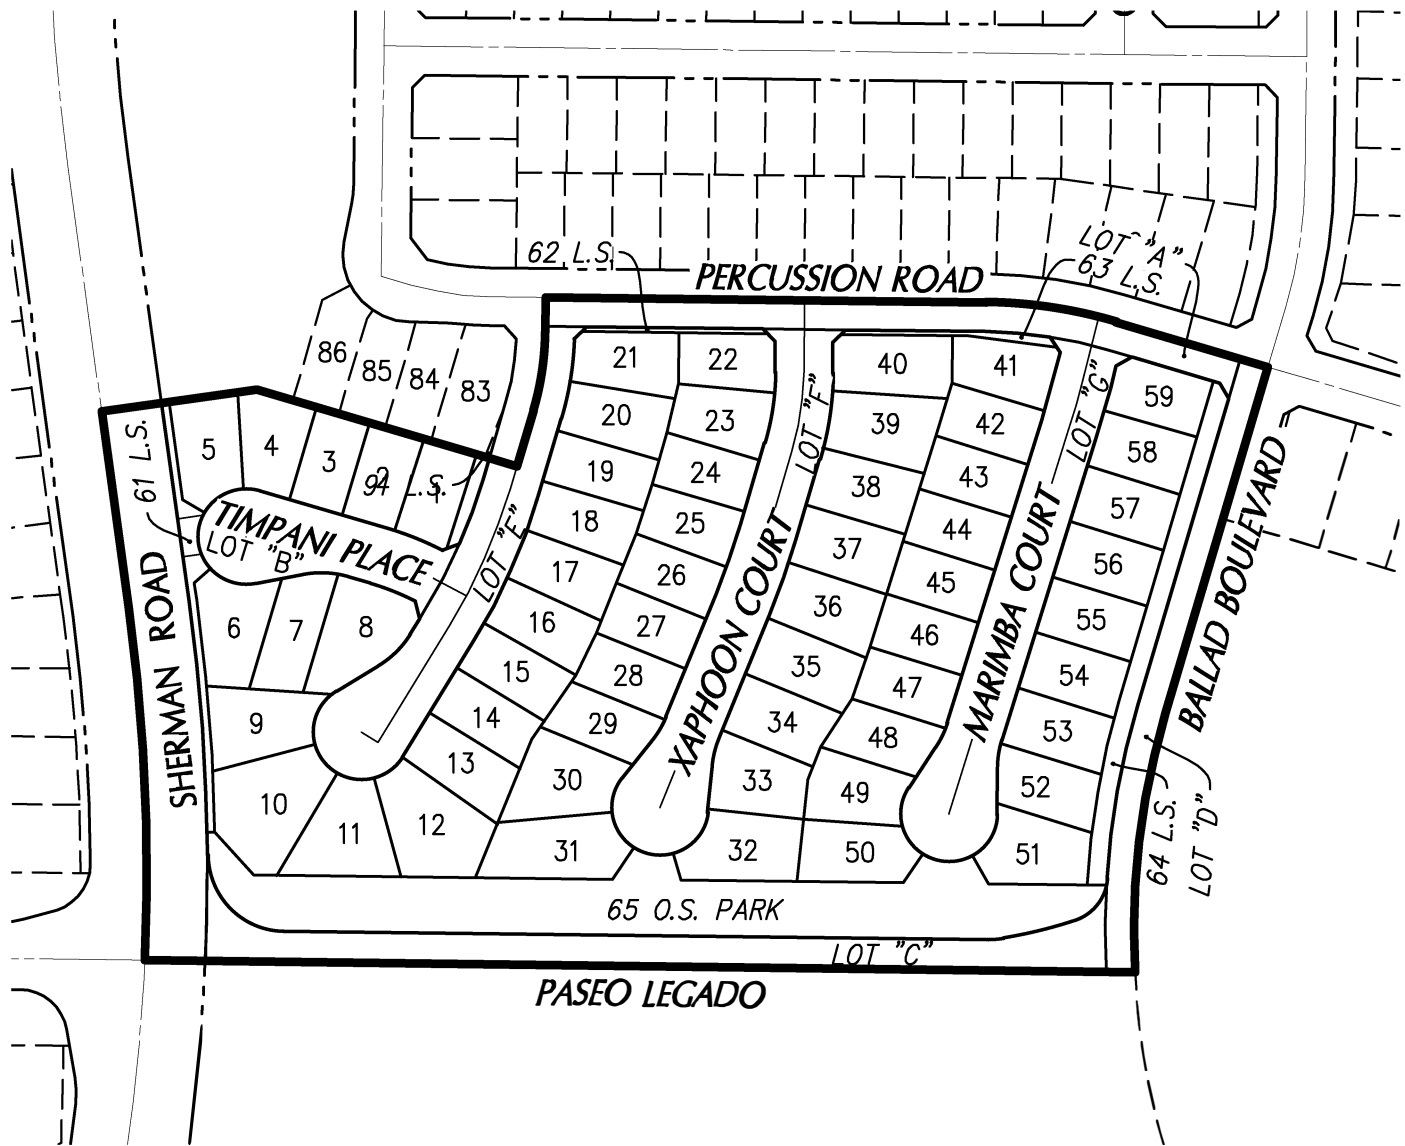

SCALE: 1"=200'

