



# CFD Maintenance Site Plan Exhibit

1 OF 1

## STREET & LANDSCAPE EXHIBIT

### LEGEND


	RIGHT-OF-WAY
	LOT LINE
	CENTERLINE
	PROPOSED STREET LIGHT (4 EA)
	PROP. IRRIGATED LANDSCAPE (3,232 SF)
	PROP. HYDROSEED SLOPE (3,249 SF)
	PROP. HALF-WIDTH PAVING (31,740 SF)
	PROP. SIDEWALK (4,400 SF)
	PROP. CRB & GTR (STREET SWEEPING 900 LF)
	PROP. RET WALL ANTI-GRAFFITI (1,565 SF)

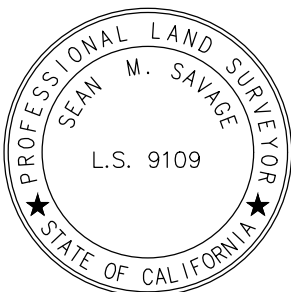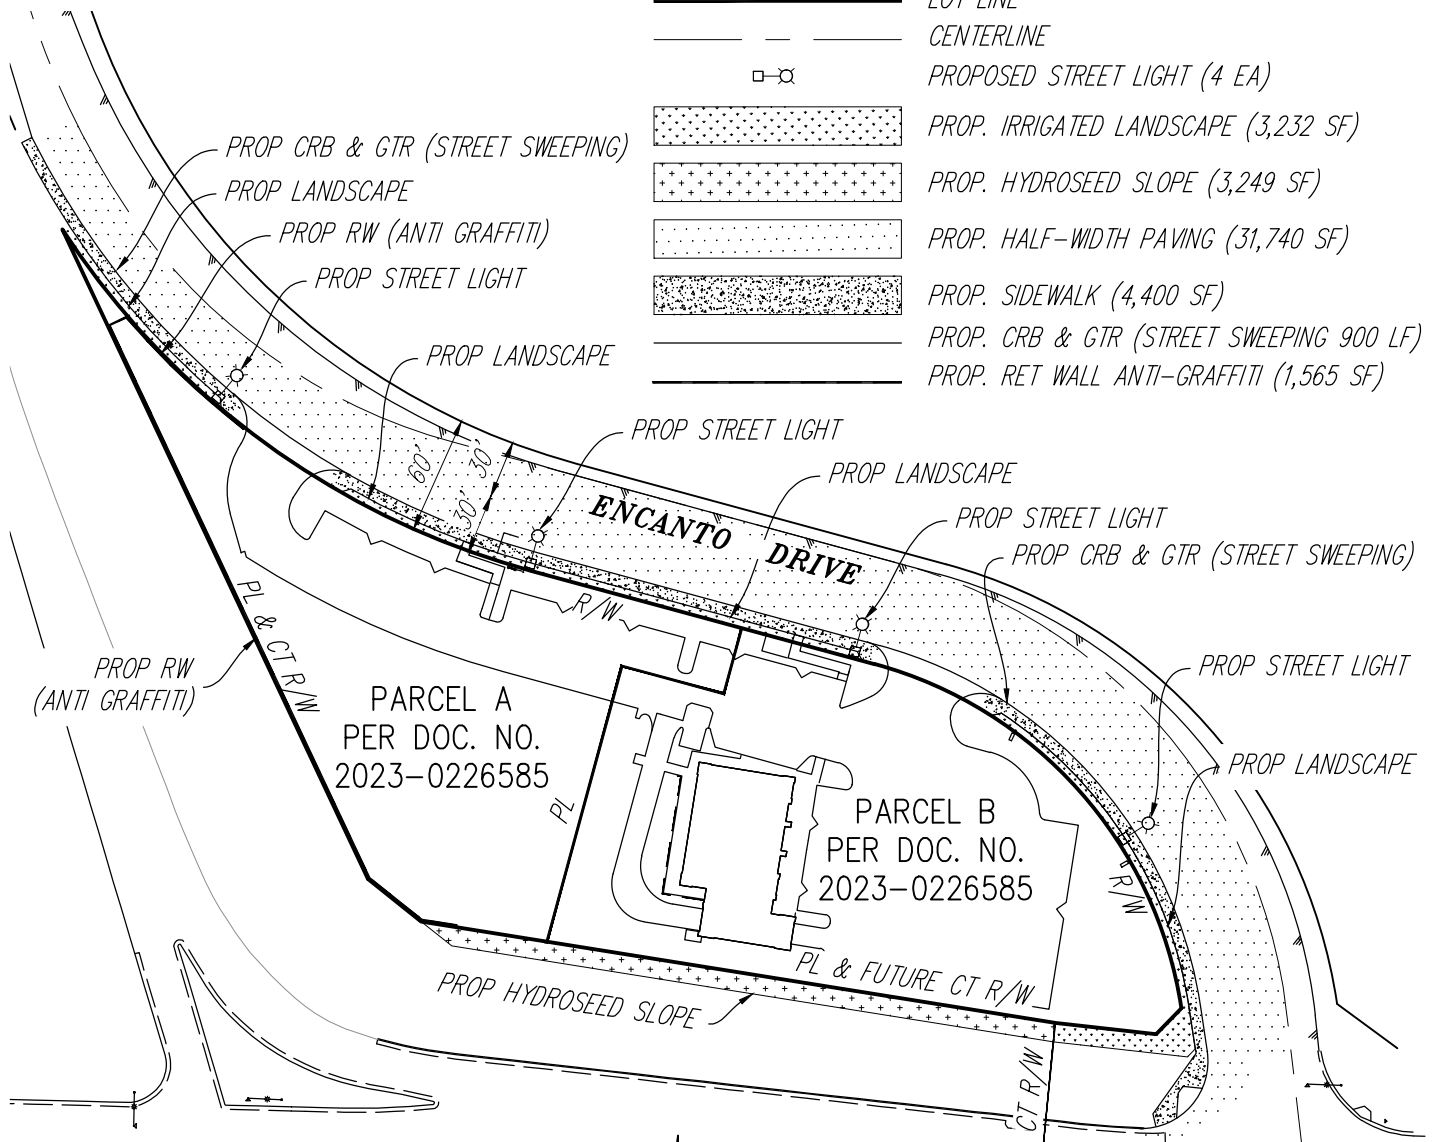

Section 22, Township 5S and Range 3W S.B.M.  
Date Exhibit Prepared: APRIL 17, 2024



SCALE: 1" = 100'

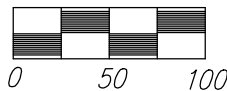

4320 VIEWRIDGE AVE. SUITE C  
SAN DIEGO, CA 92123  
PH: (858) 634-8620 FAX: (858)-634-8627