


STREET & LANDSCAPE EXHIBIT

LEGEND

	RIGHT-OF-WAY
	LOT LINE
	CENTERLINE
	PROPOSED STREET LIGHT (4 EA)
	PROP. IRRIGATED LANDSCAPE (3,232 SF)
	PROP. HYDROSEED SLOPE (3,249 SF)
	PROP. HALF-WIDTH PAVING (31,740 SF)
	PROP. SIDEWALK (4,400 SF)
	PROP. CRB & GTR (STREET SWEEPING 900 LF)
	PROP. RET WALL ANTI-GRAFFITI (1,565 SF)

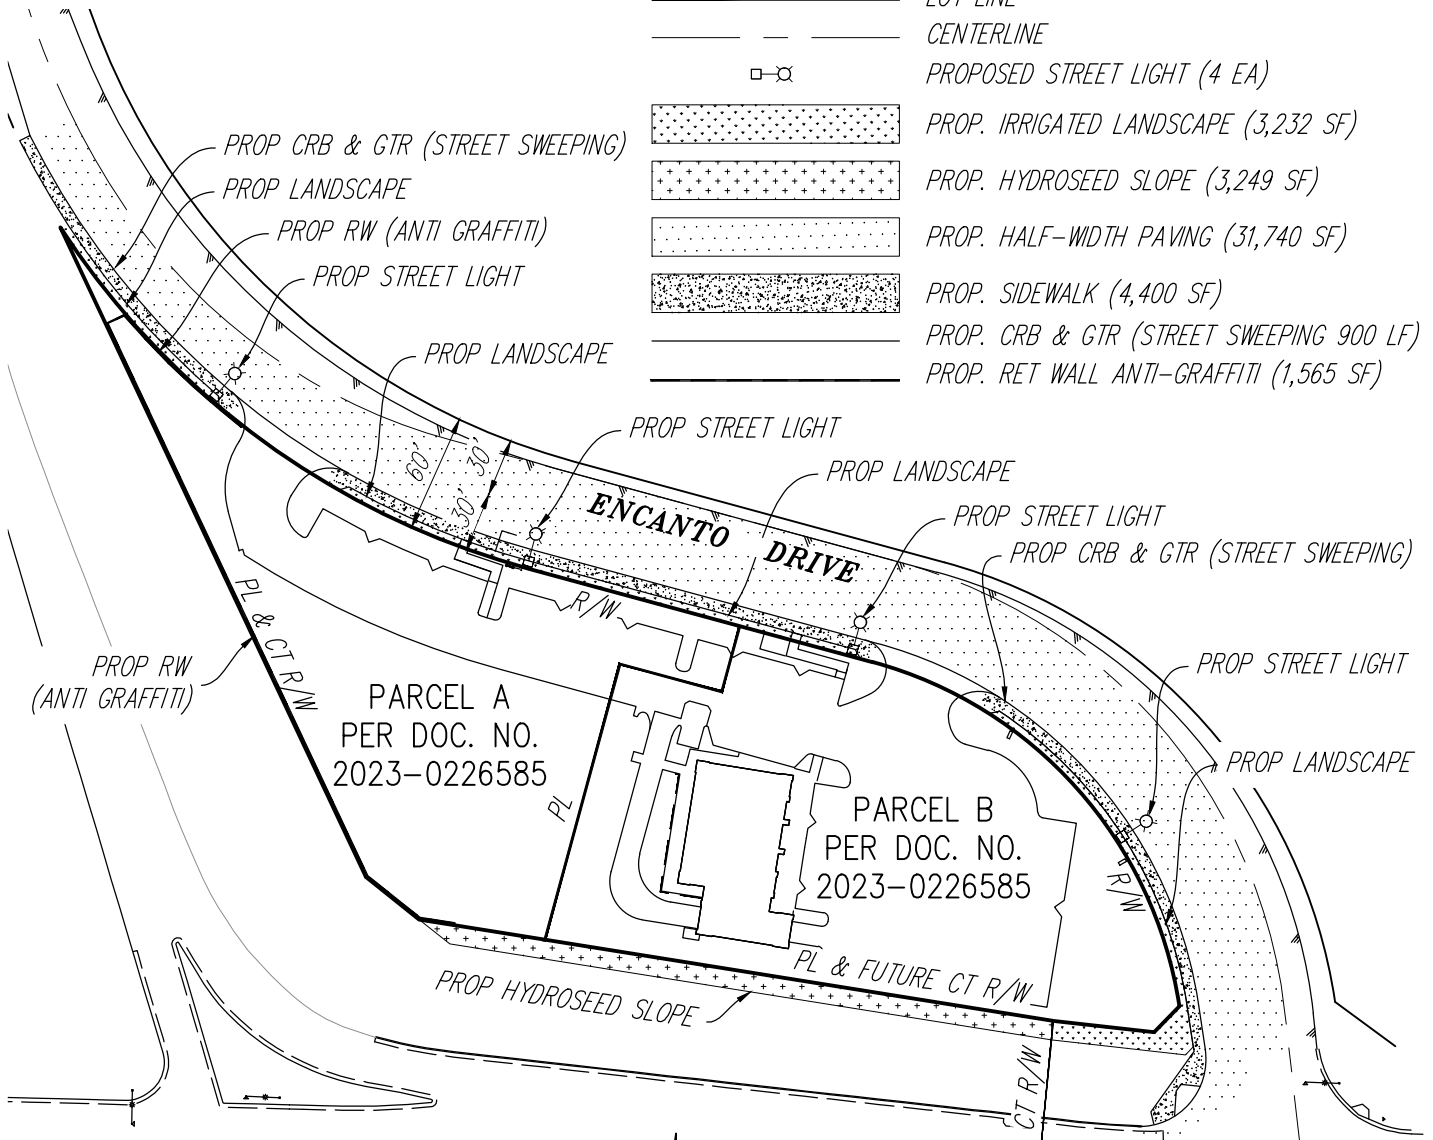

Section 22, Township 5S and Range 3W S.B.M.
Date Exhibit Prepared: APRIL 17, 2024



SCALE: 1" = 100'
0 50 100

OMEGA
ENGINEERING CONSULTANTS
4320 VIEWRIDGE AVE. SUITE C
SAN DIEGO, CA 92123
PH: (858) 634-8620 FAX: (858)-634-8627