





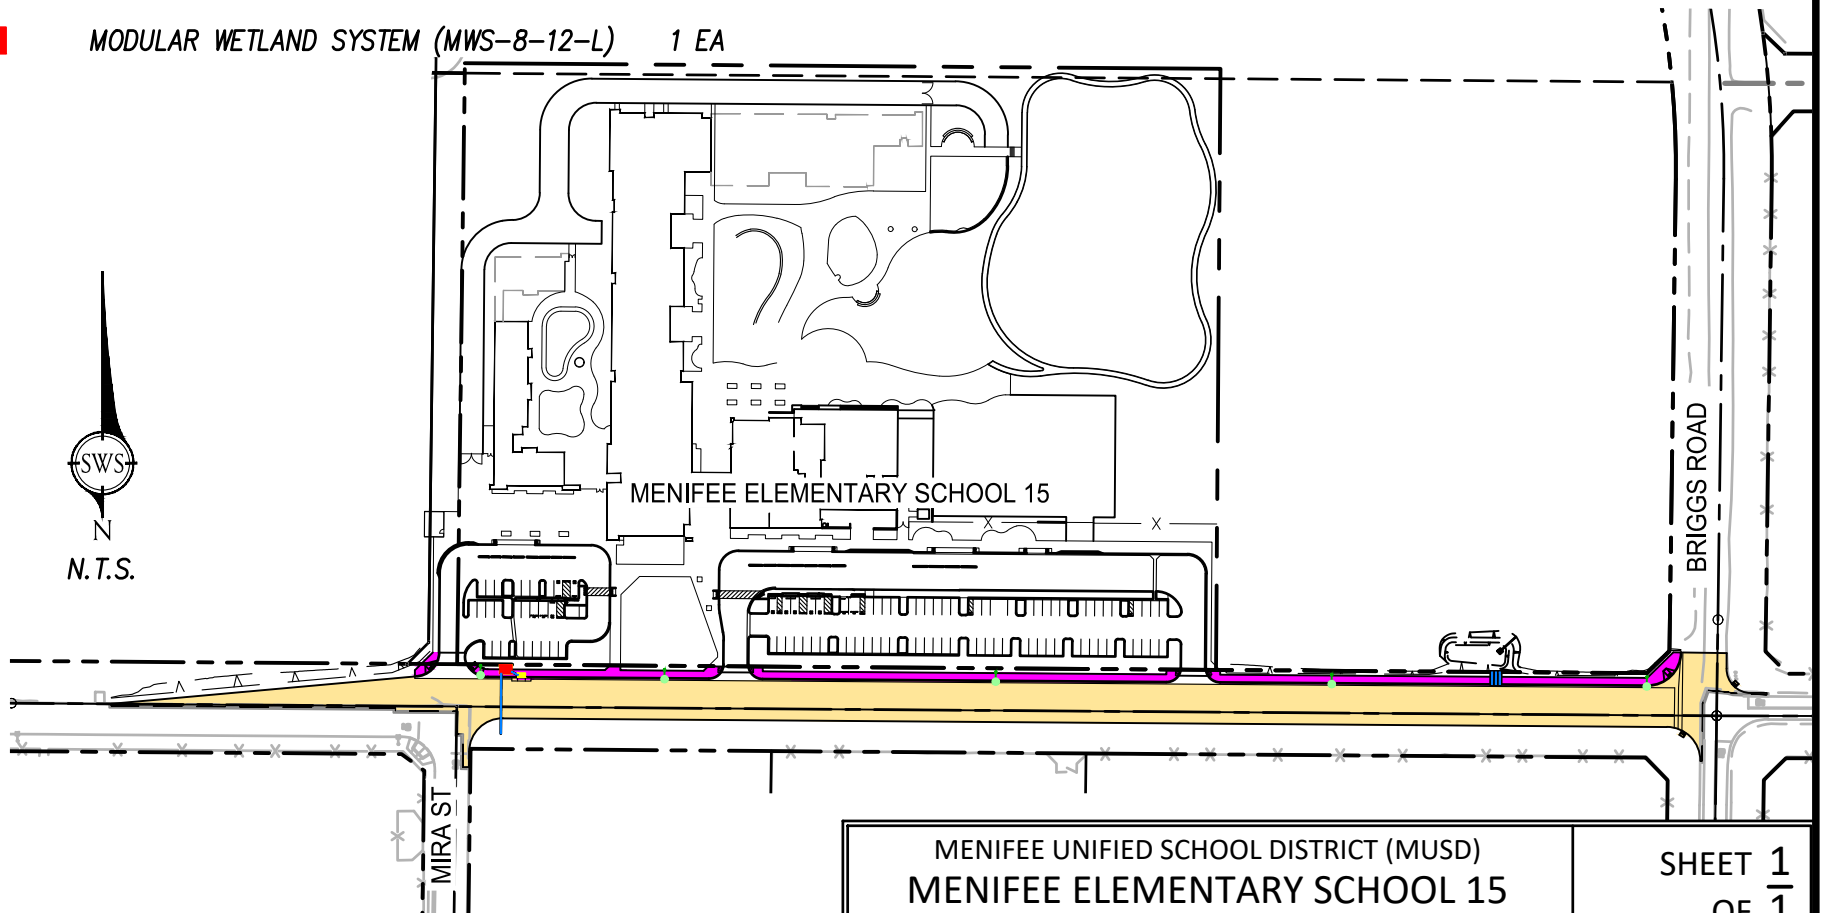
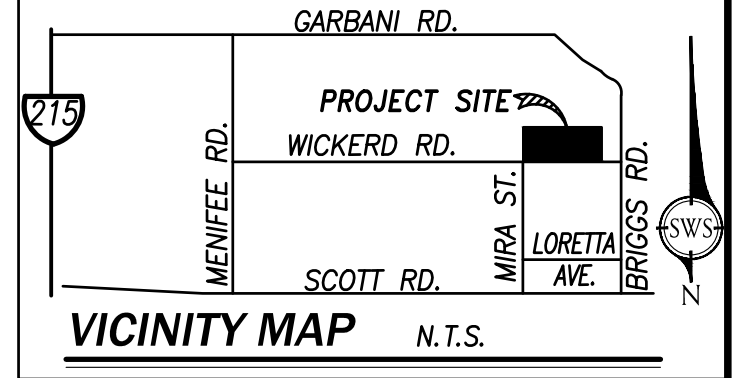


CFD MAINTENANCE AREA

	STREET	63,670 SF = 1.46 AC
	SIDEWALK	12,718 SF = 0.29 AC
	STREET LIGHT CITY STD. 1002	5 EA
	CATCH BASINS	1 EA
	STORM DRAIN LINES	110 LF
	MODULAR WETLAND SYSTEM (MWS-8-12-L)	1 EA



MENIFEE UNIFIED SCHOOL DISTRICT (MUSD)
 MENIFEE ELEMENTARY SCHOOL 15
 PM 9809 PARCEL 4
 CFD MAINTENANCE SITE PLAN EXHIBIT

SHEET 1
 OF 1
 DATE: 12/15/22