

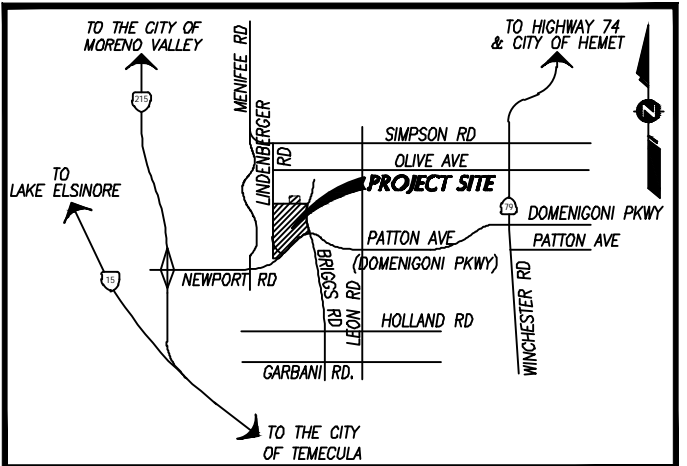


TRACT NO. 32102-1 & TRACT NO. 32102

EXHIBIT A

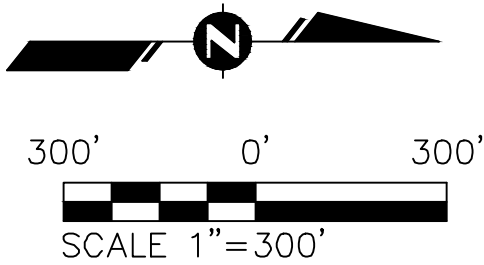

VICINITY MAP
T5S, R3W, SECTION 36
N.T.S.

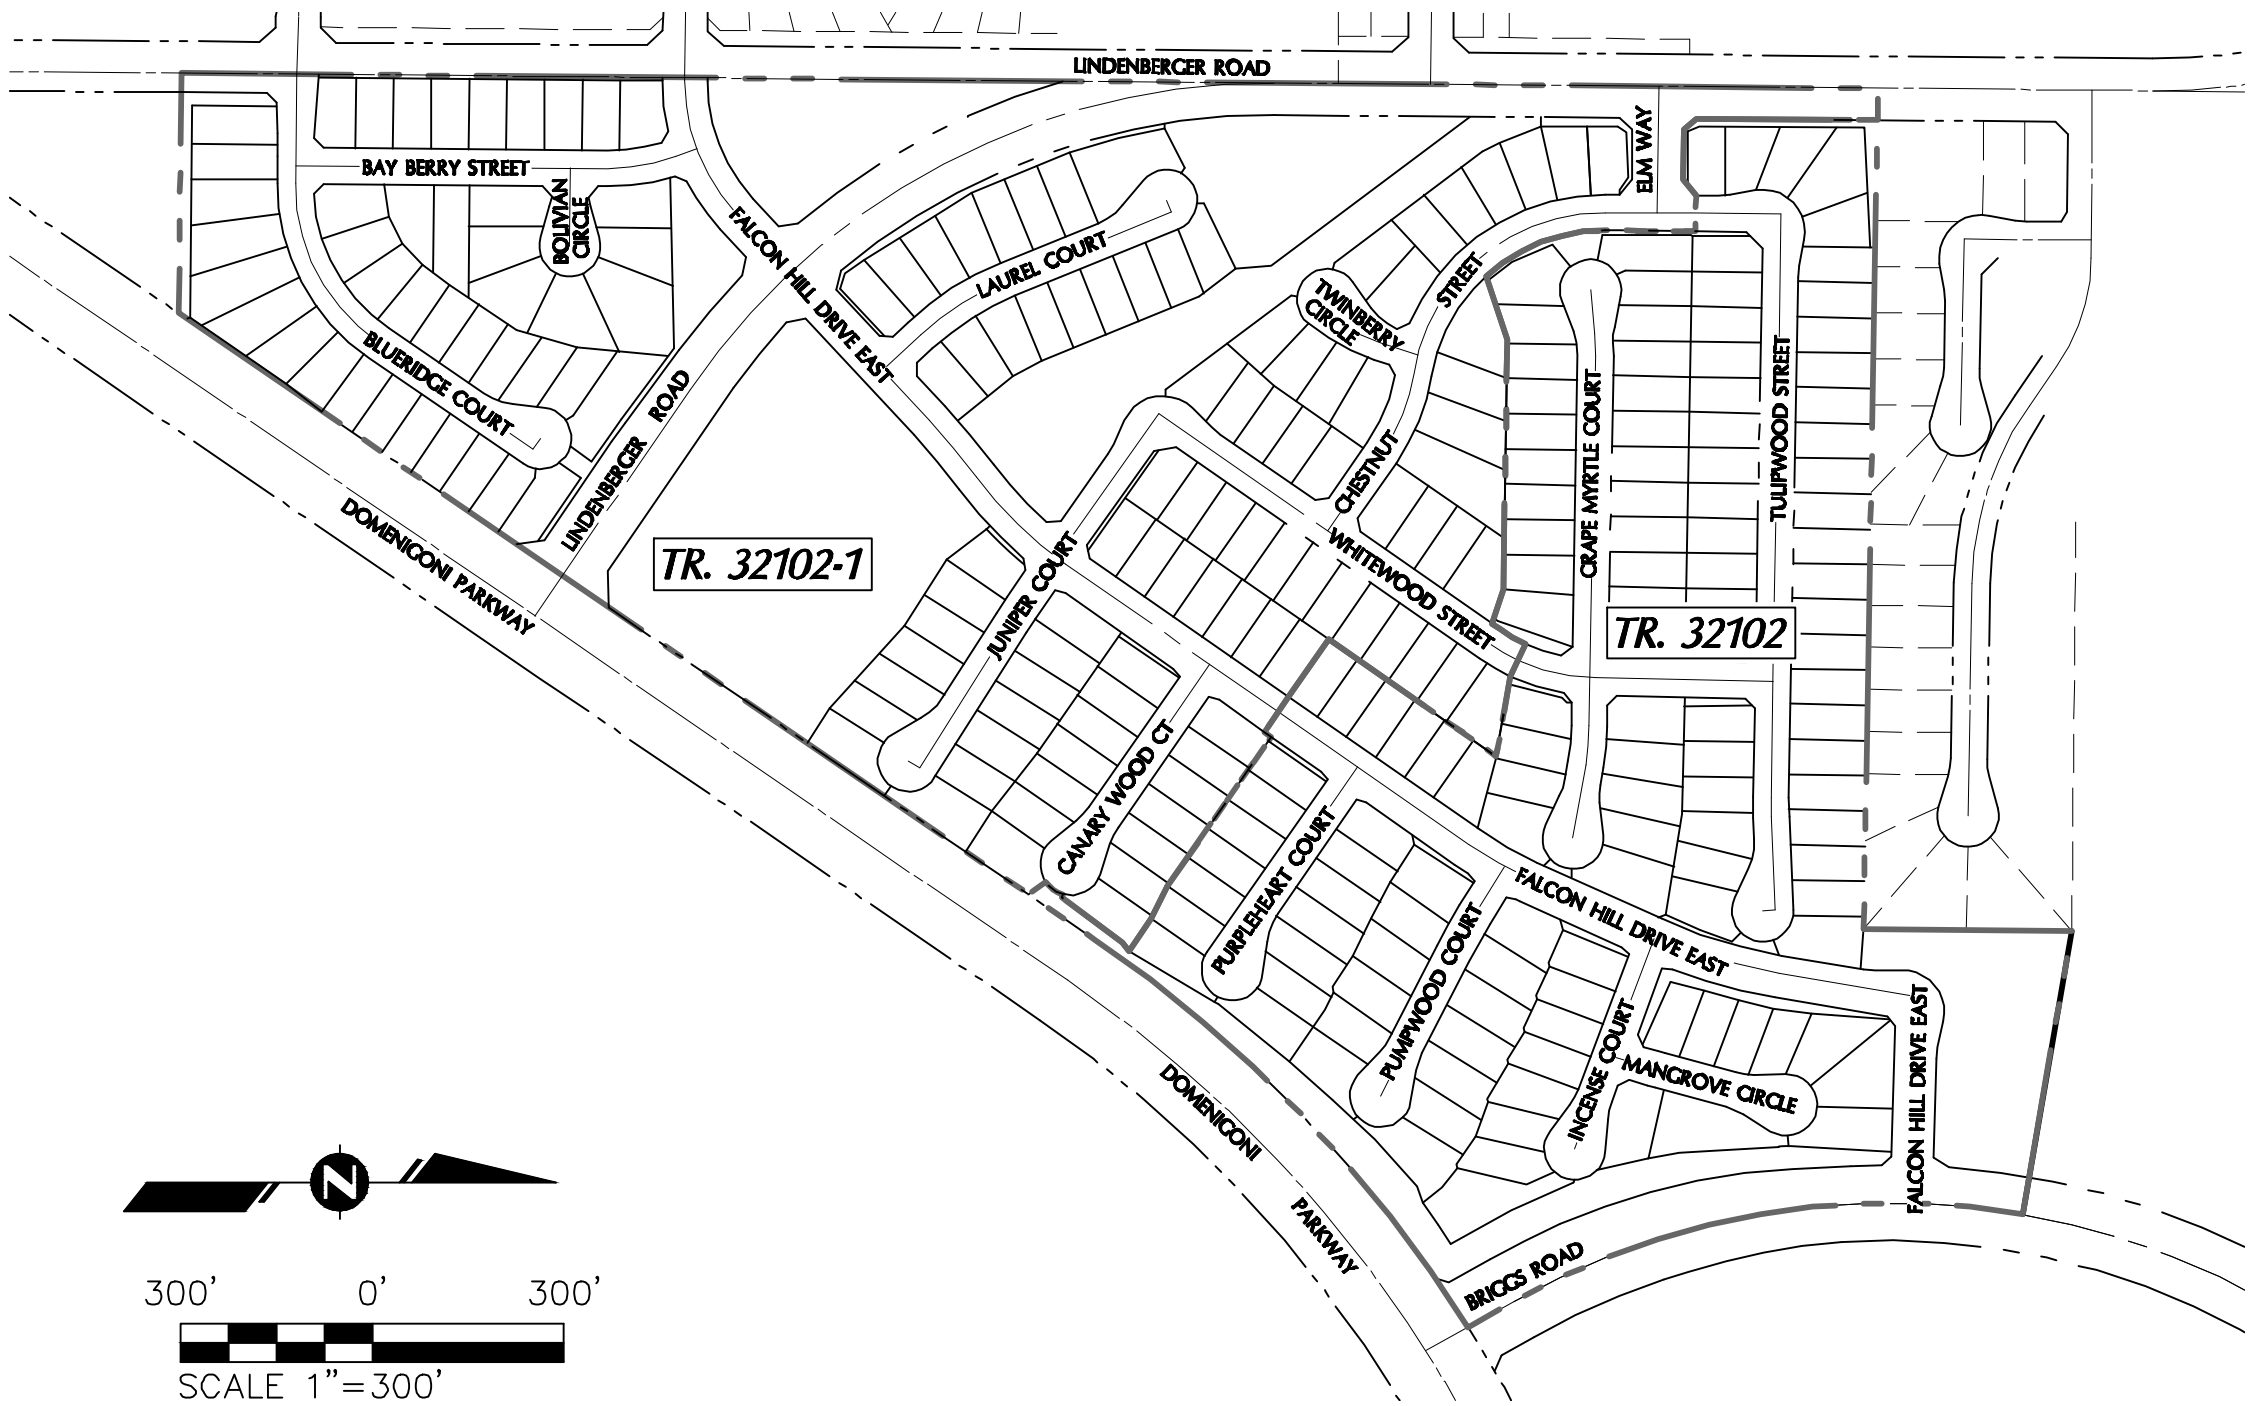




ENGINEERING
LAND PLANNING
SURVEYING

357 N. SHERIDAN STREET
SUITE 117
CORONA, CALIFORNIA 92880
TEL. (951) 279-1800
FAX (951) 279-4380

Engineering, Inc.

TRACT NO. 32102-1

EXHIBIT A

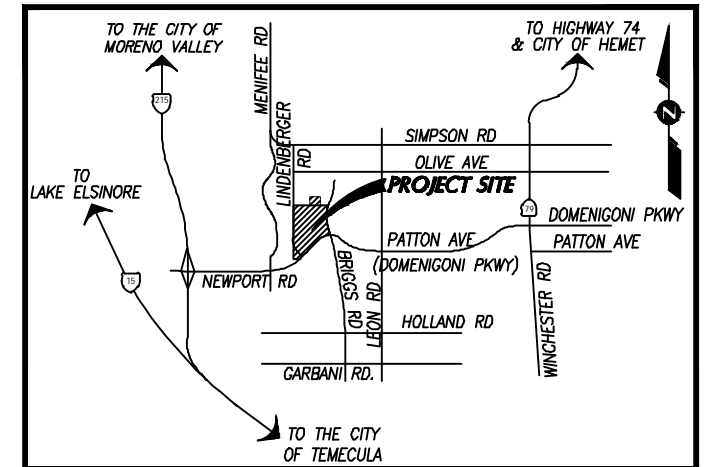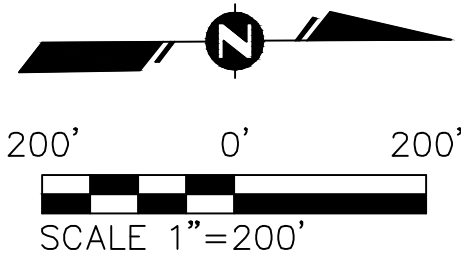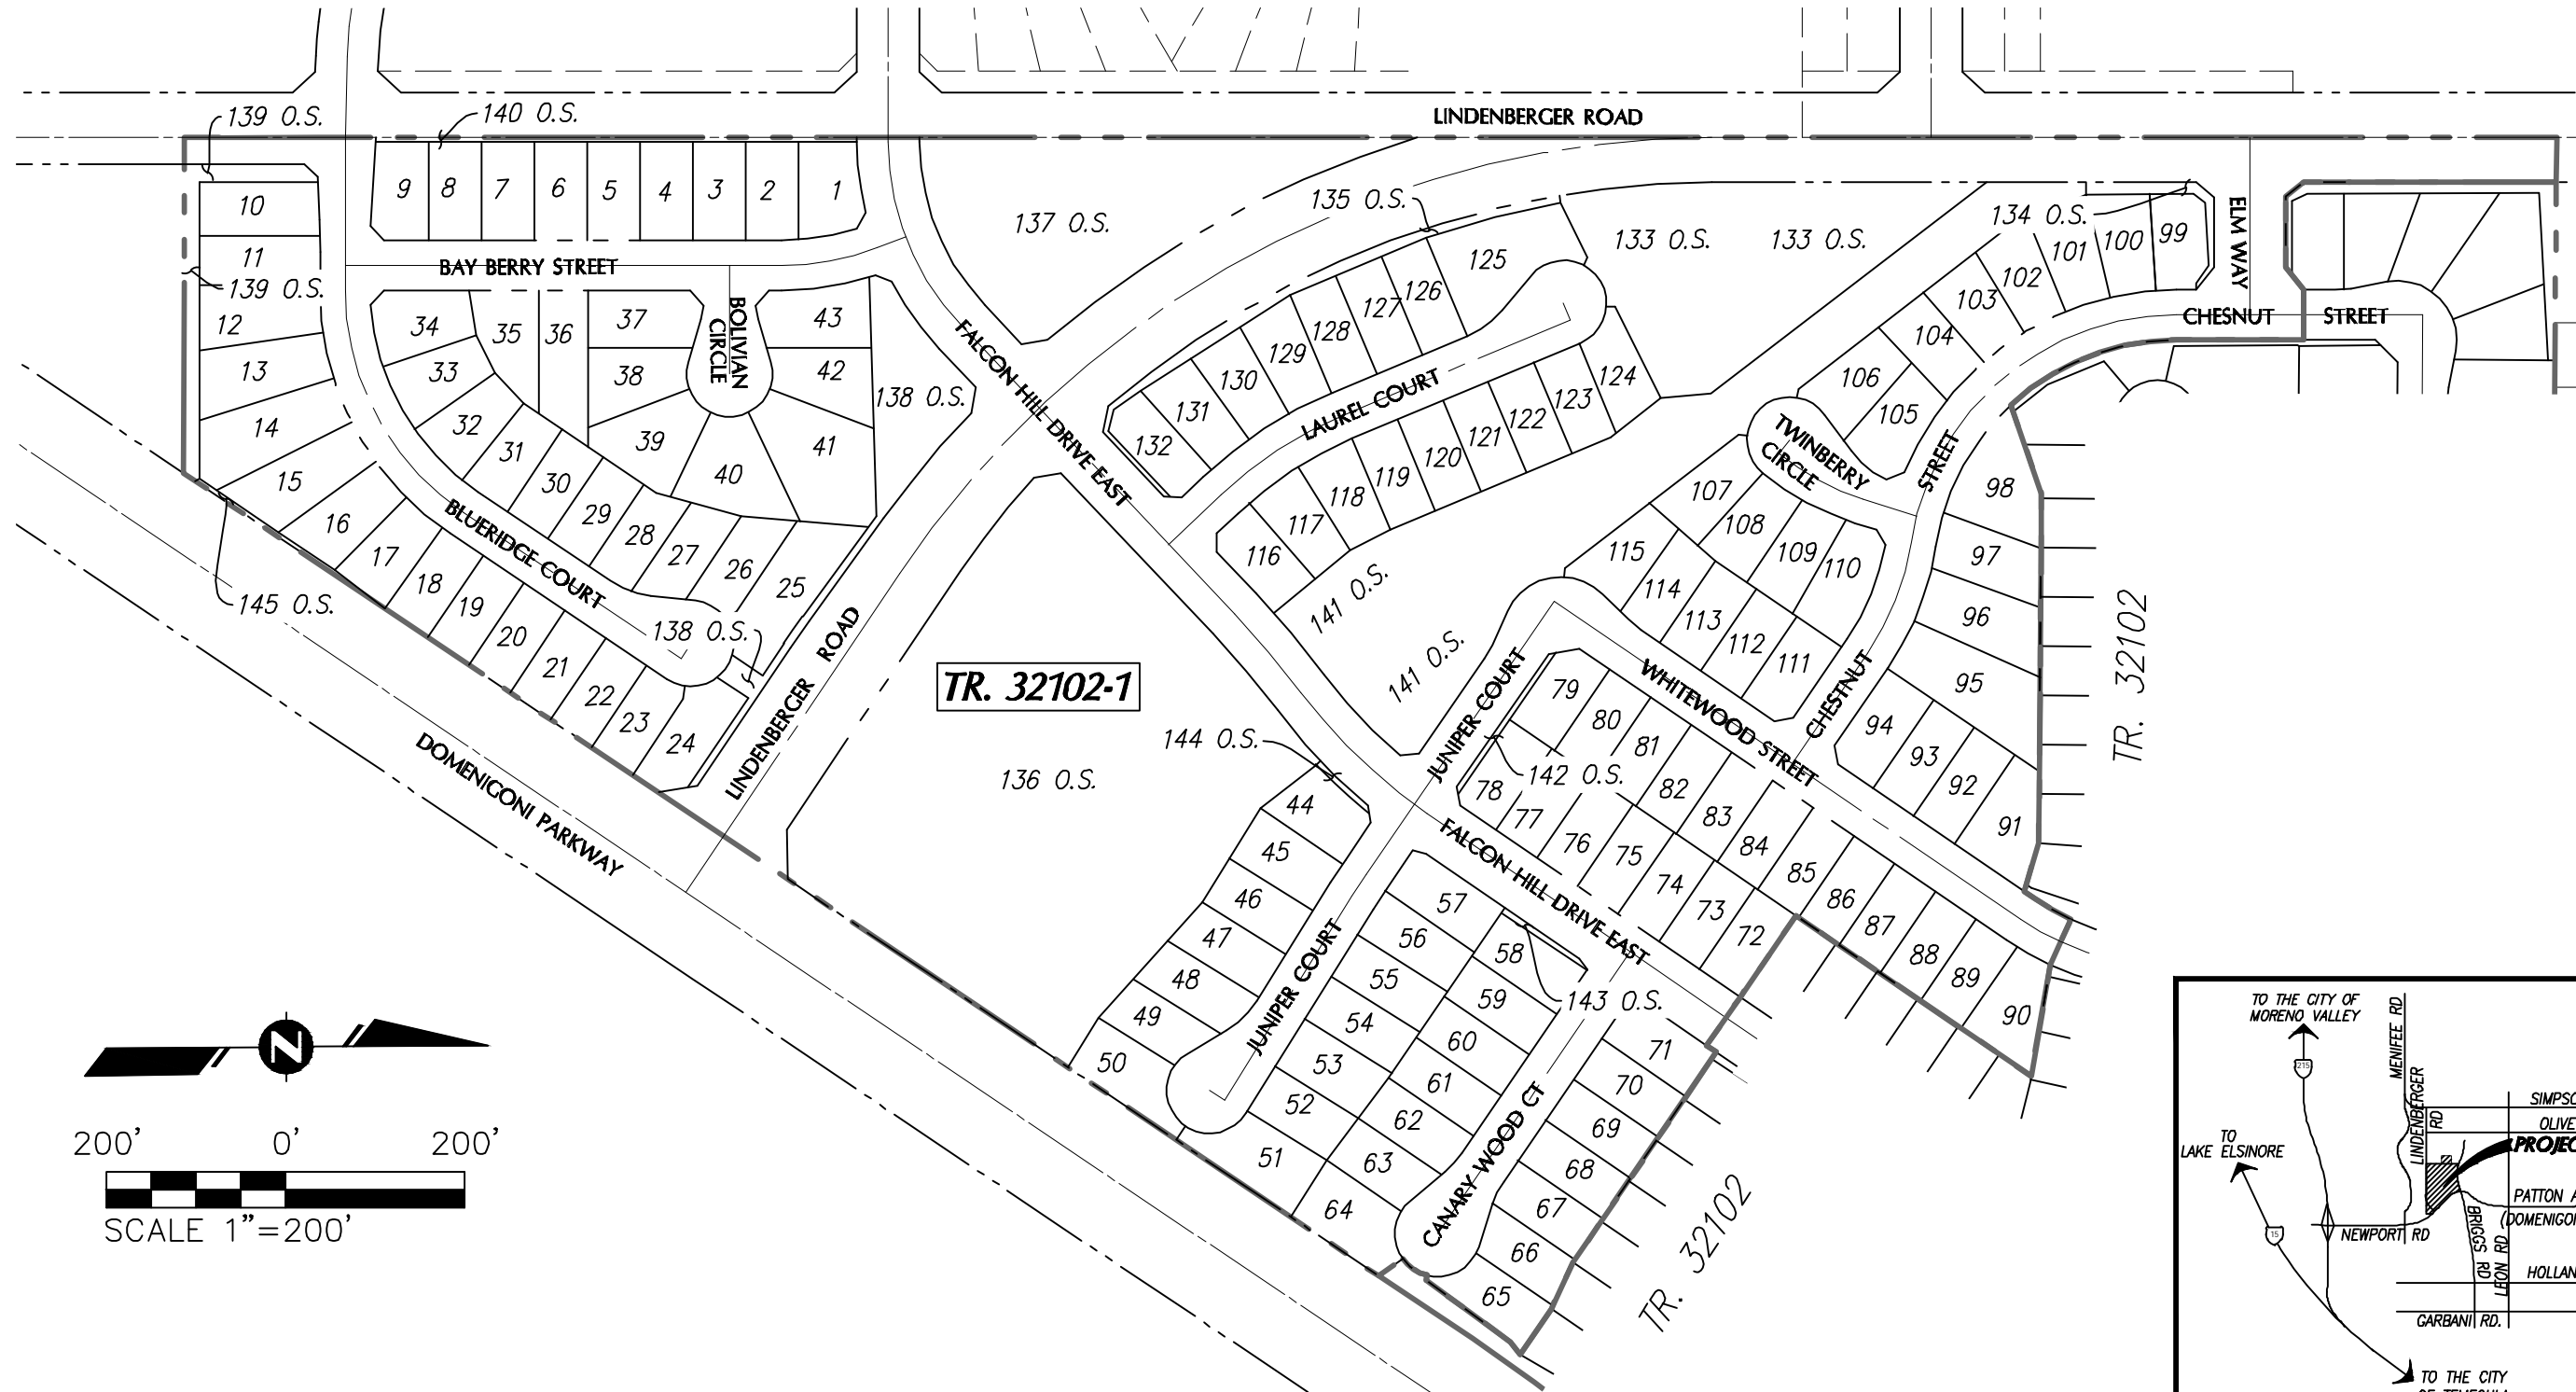

VICINITY MAP
T5S, R3W, SECTION 36
N.T.S.





ENGINEERING
LAND PLANNING
SURVEYING

357 N. SHERIDAN STREET
SUITE 117
CORONA, CALIFORNIA 92880
TEL. (951) 279-1800
FAX (951) 279-4380

Engineering, Inc.

TRACT NO. 32102

EXHIBIT A

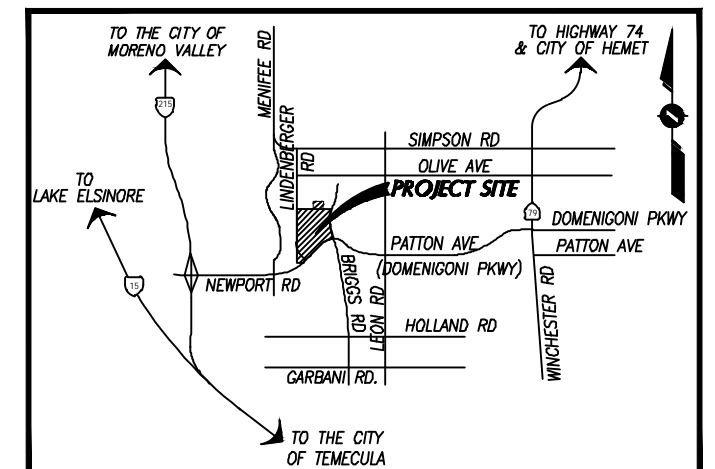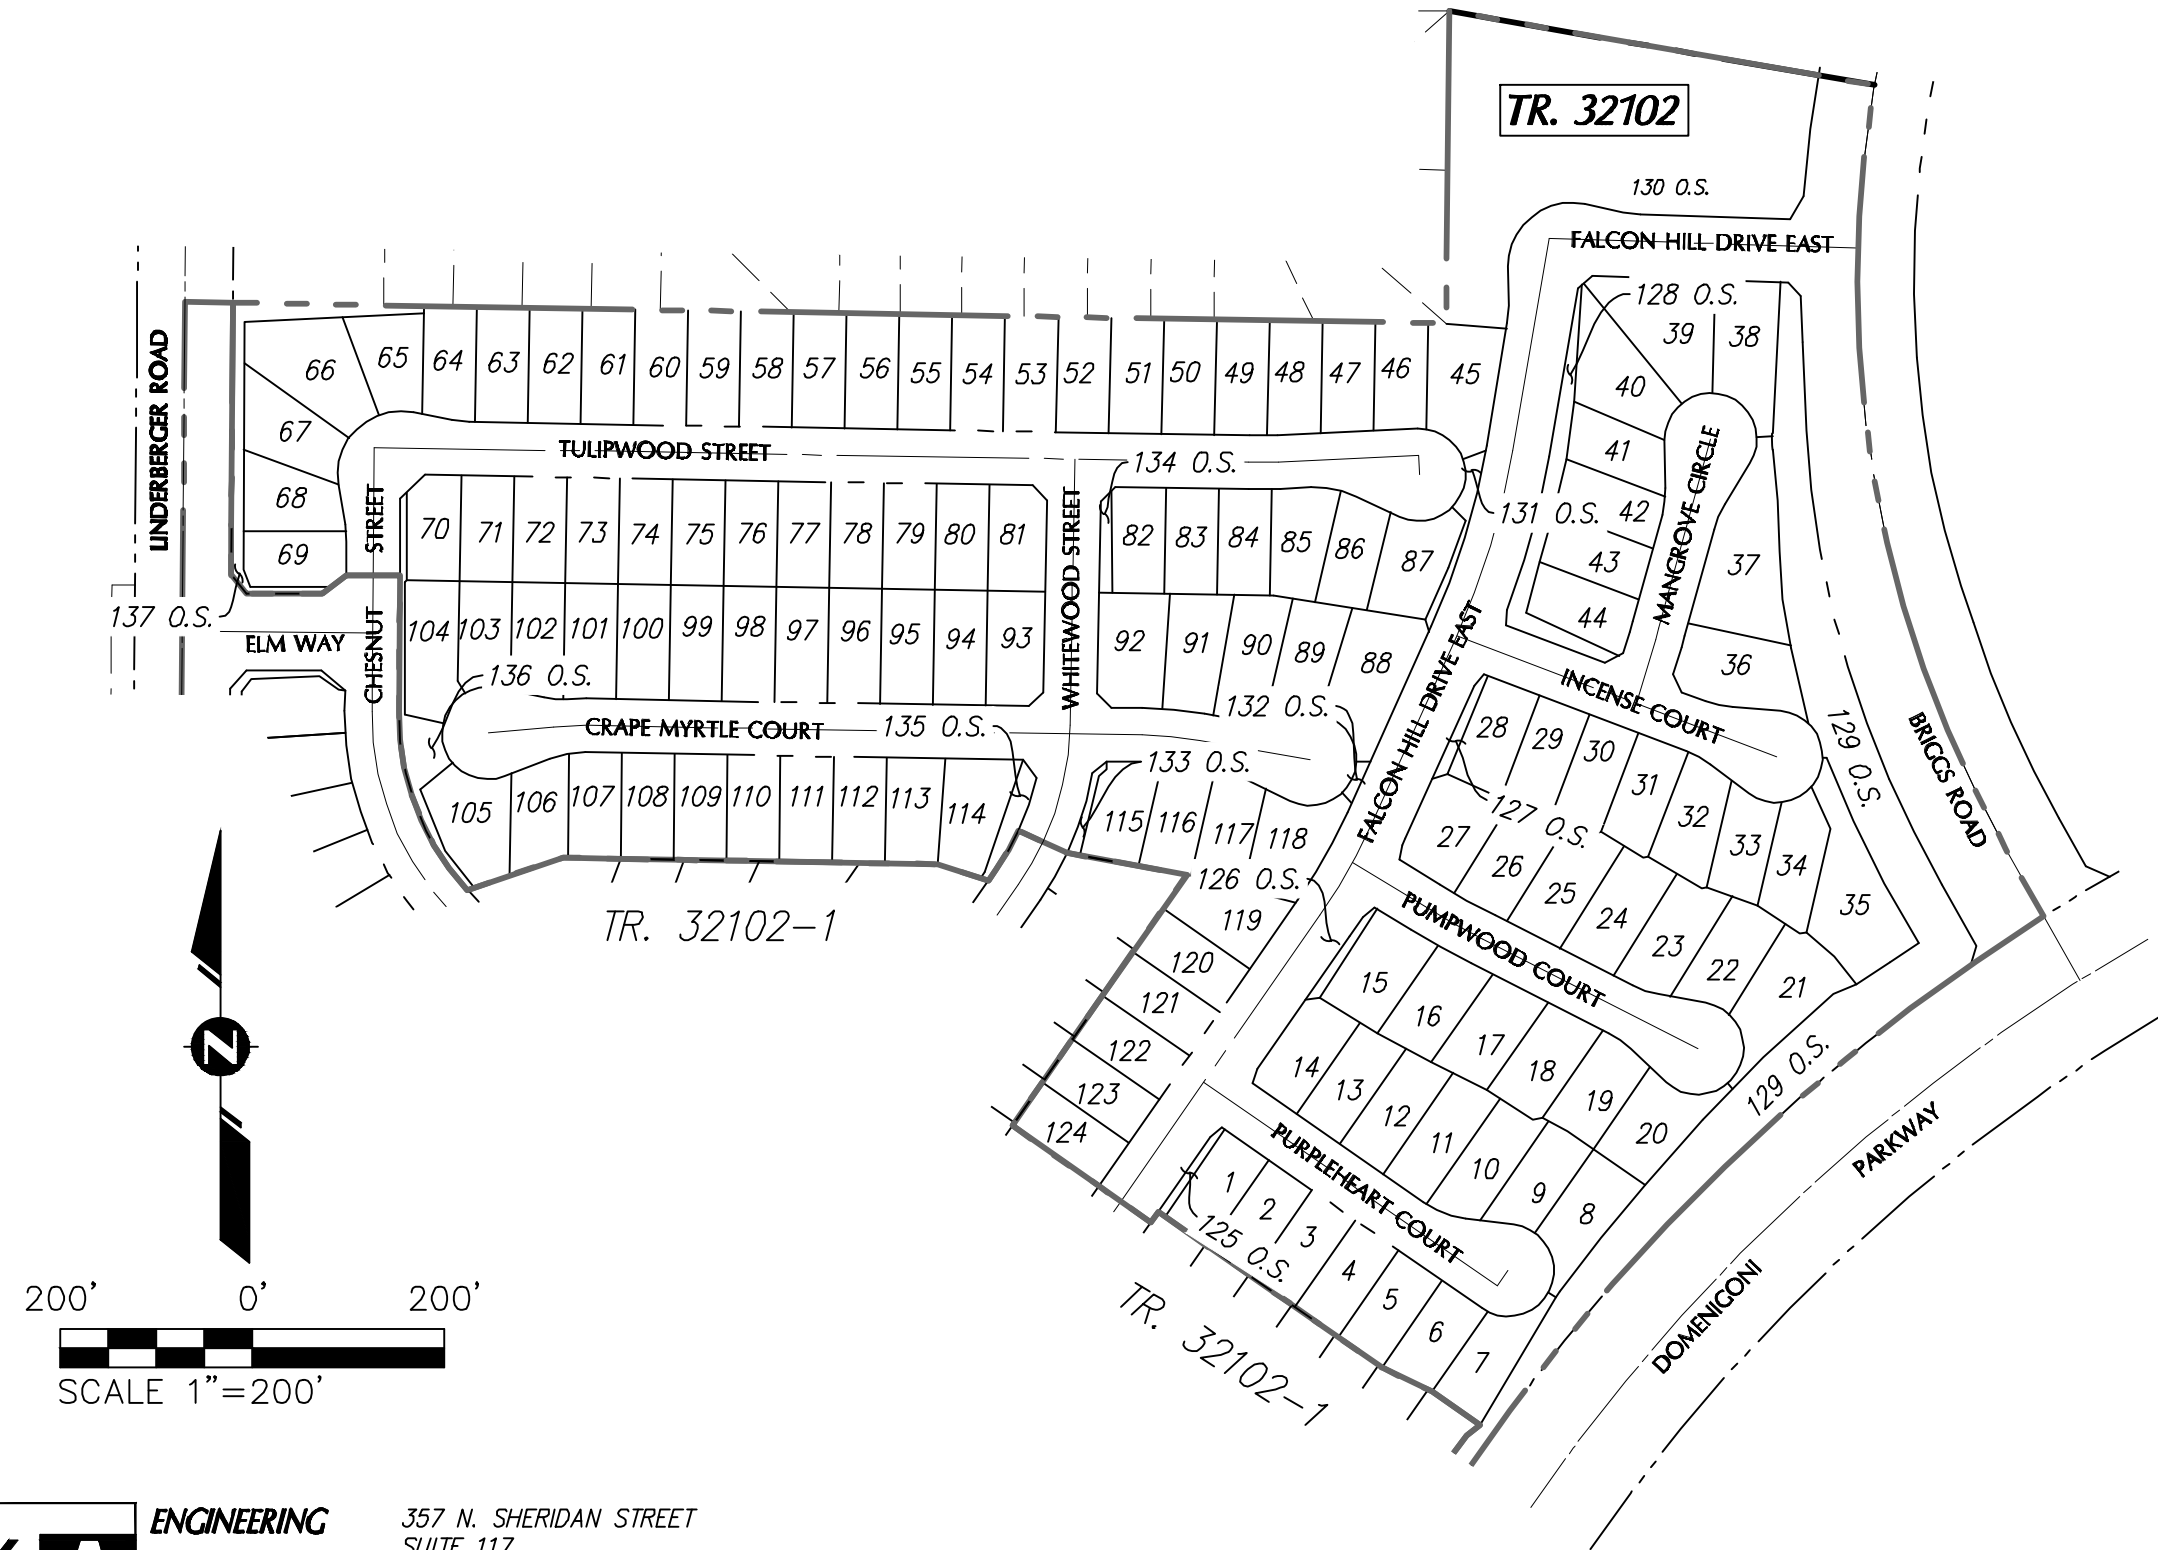

VICINITY MAP
T5S, R3W, SECTION 36
N.T.S.



ENGINEERING
LAND PLANNING
SURVEYING

357 N. SHERIDAN STREET
SUITE 117
CORONA, CALIFORNIA 92880
TEL. (951) 279-1800
FAX (951) 279-4380

Engineering, Inc.