
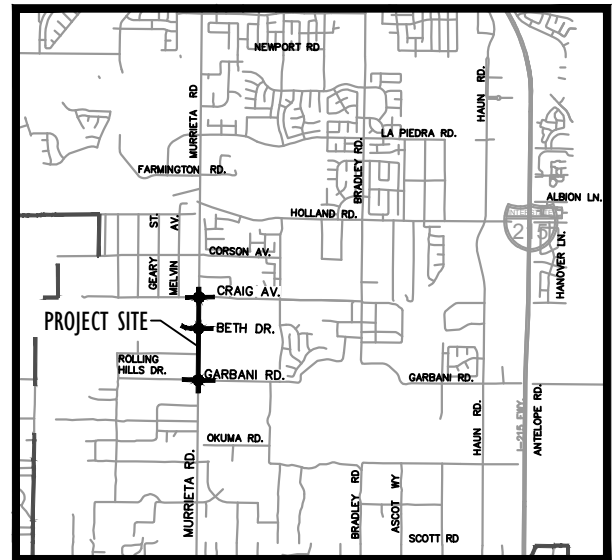



LEGEND

— NEW CURB AND GUTTER, MEDIAN, EDGE OF PAVEMENT, AC DIKE, AND CURB RAMP

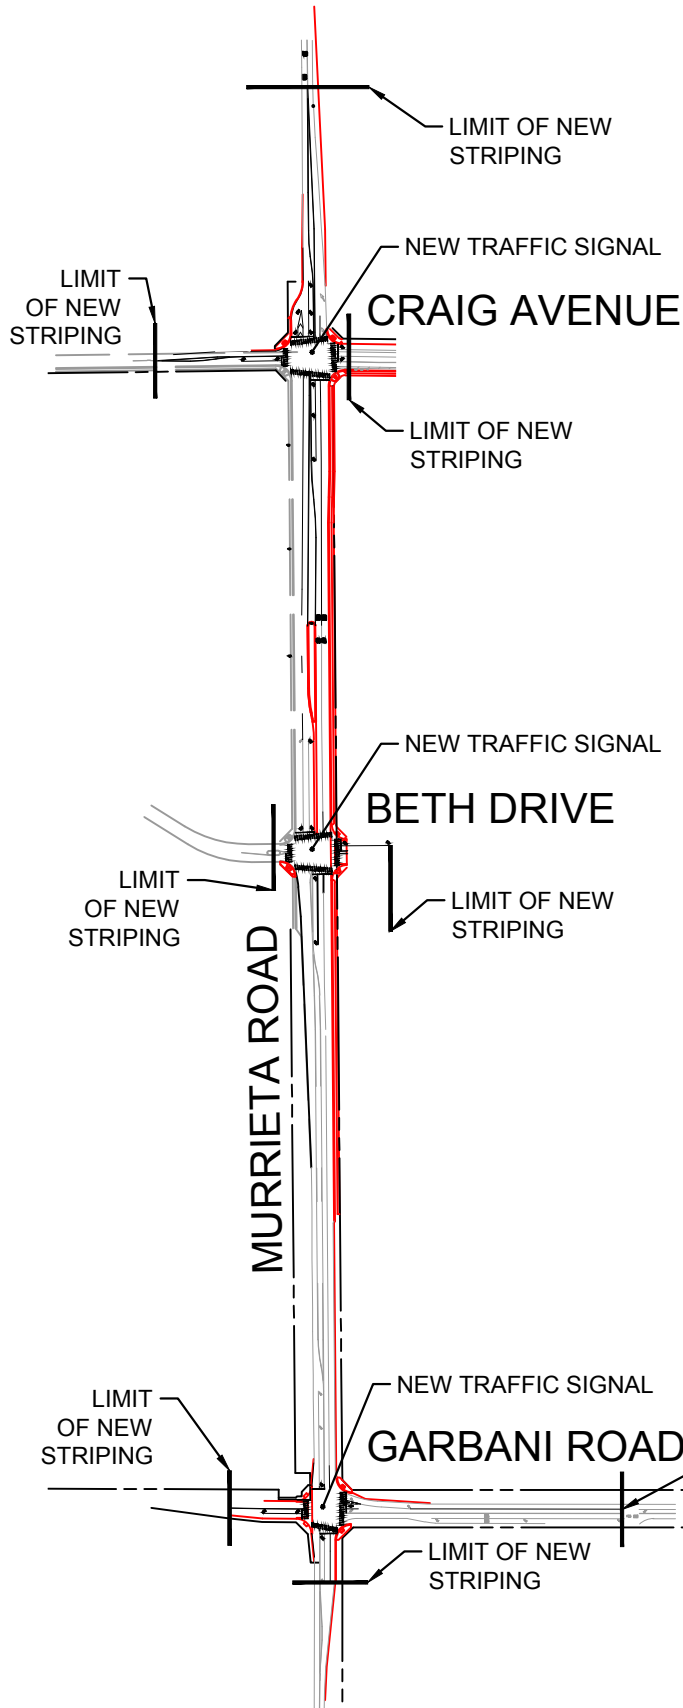

VICINITY MAP

NOT TO SCALE

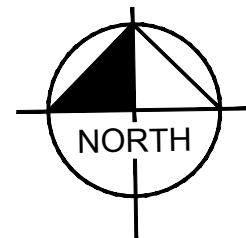

Kimley»Horn

401 B STREET, SUITE 600, SAN DIEGO, CA 92101
PHONE: 619-234-9411
WWW.KIMLEY-HORN.COM

CITY OF MENIFEE ROADWAY IMPROVEMENTS
MURRIETA ROAD AT CRAIG AVENUE
BETH DRIVE, AND GARBANI ROAD