
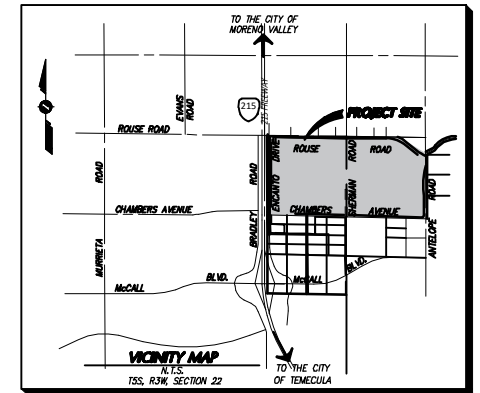


PROJECT MAP

PHASE A STORM DRAIN IMPROVEMENTS

LEGEND

- PROPOSED RCF&WCD MAINTAINED SD
- PROPOSED CITY MAINTAINED SD
- EXISTING STORM DRAIN (MAINTENANCE ENTITY)


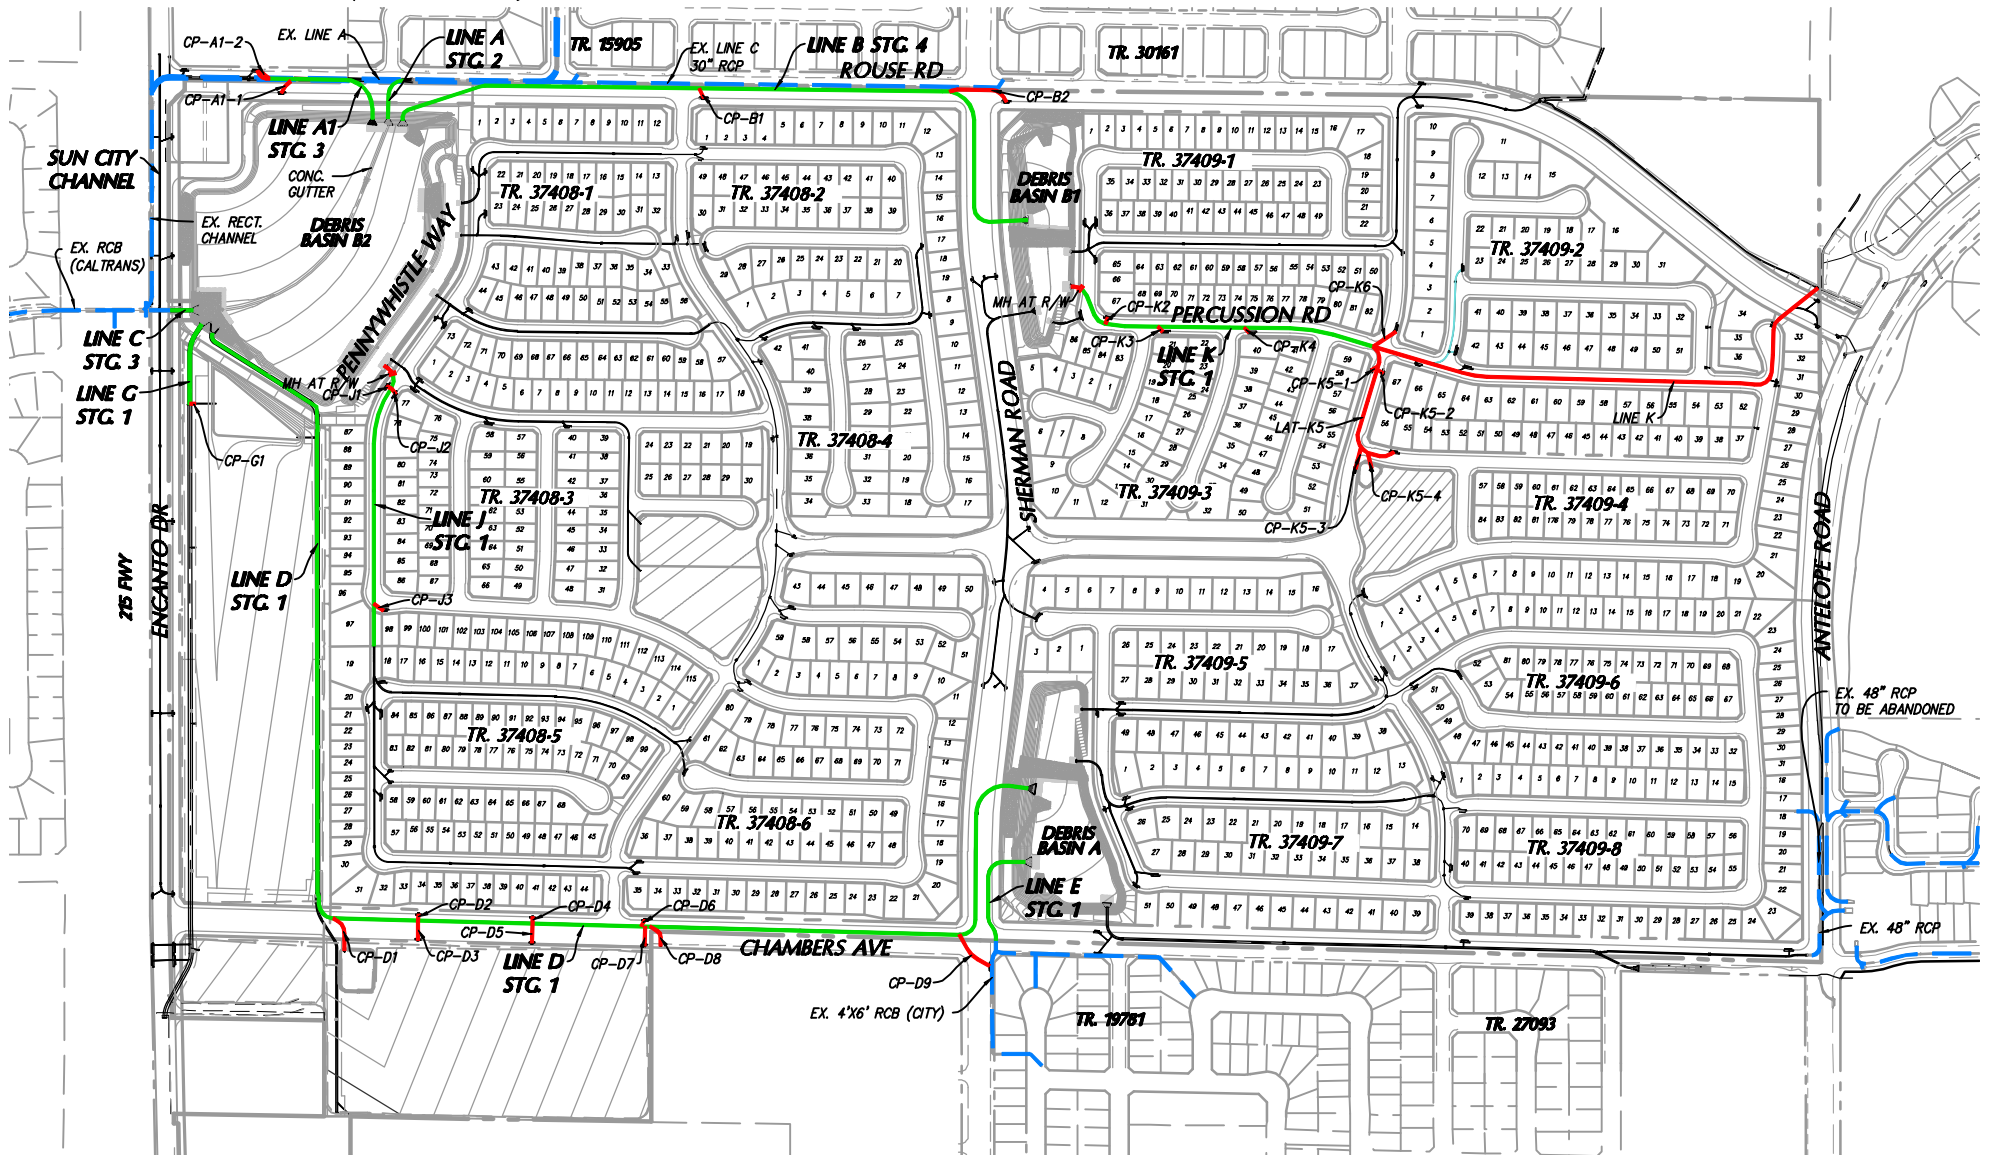


PROJECT MAP

PHASE B STORM DRAIN IMPROVEMENTS

LEGEND

- PROPOSED RCFC&WCD MAINTAINED SD
- PROPOSED CITY MAINTAINED SD
- EXISTING STORM DRAIN (MAINTENANCE ENTITY)

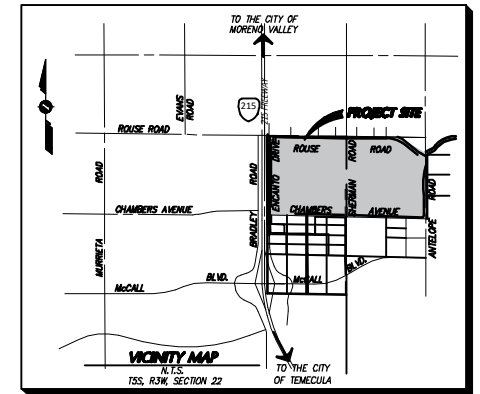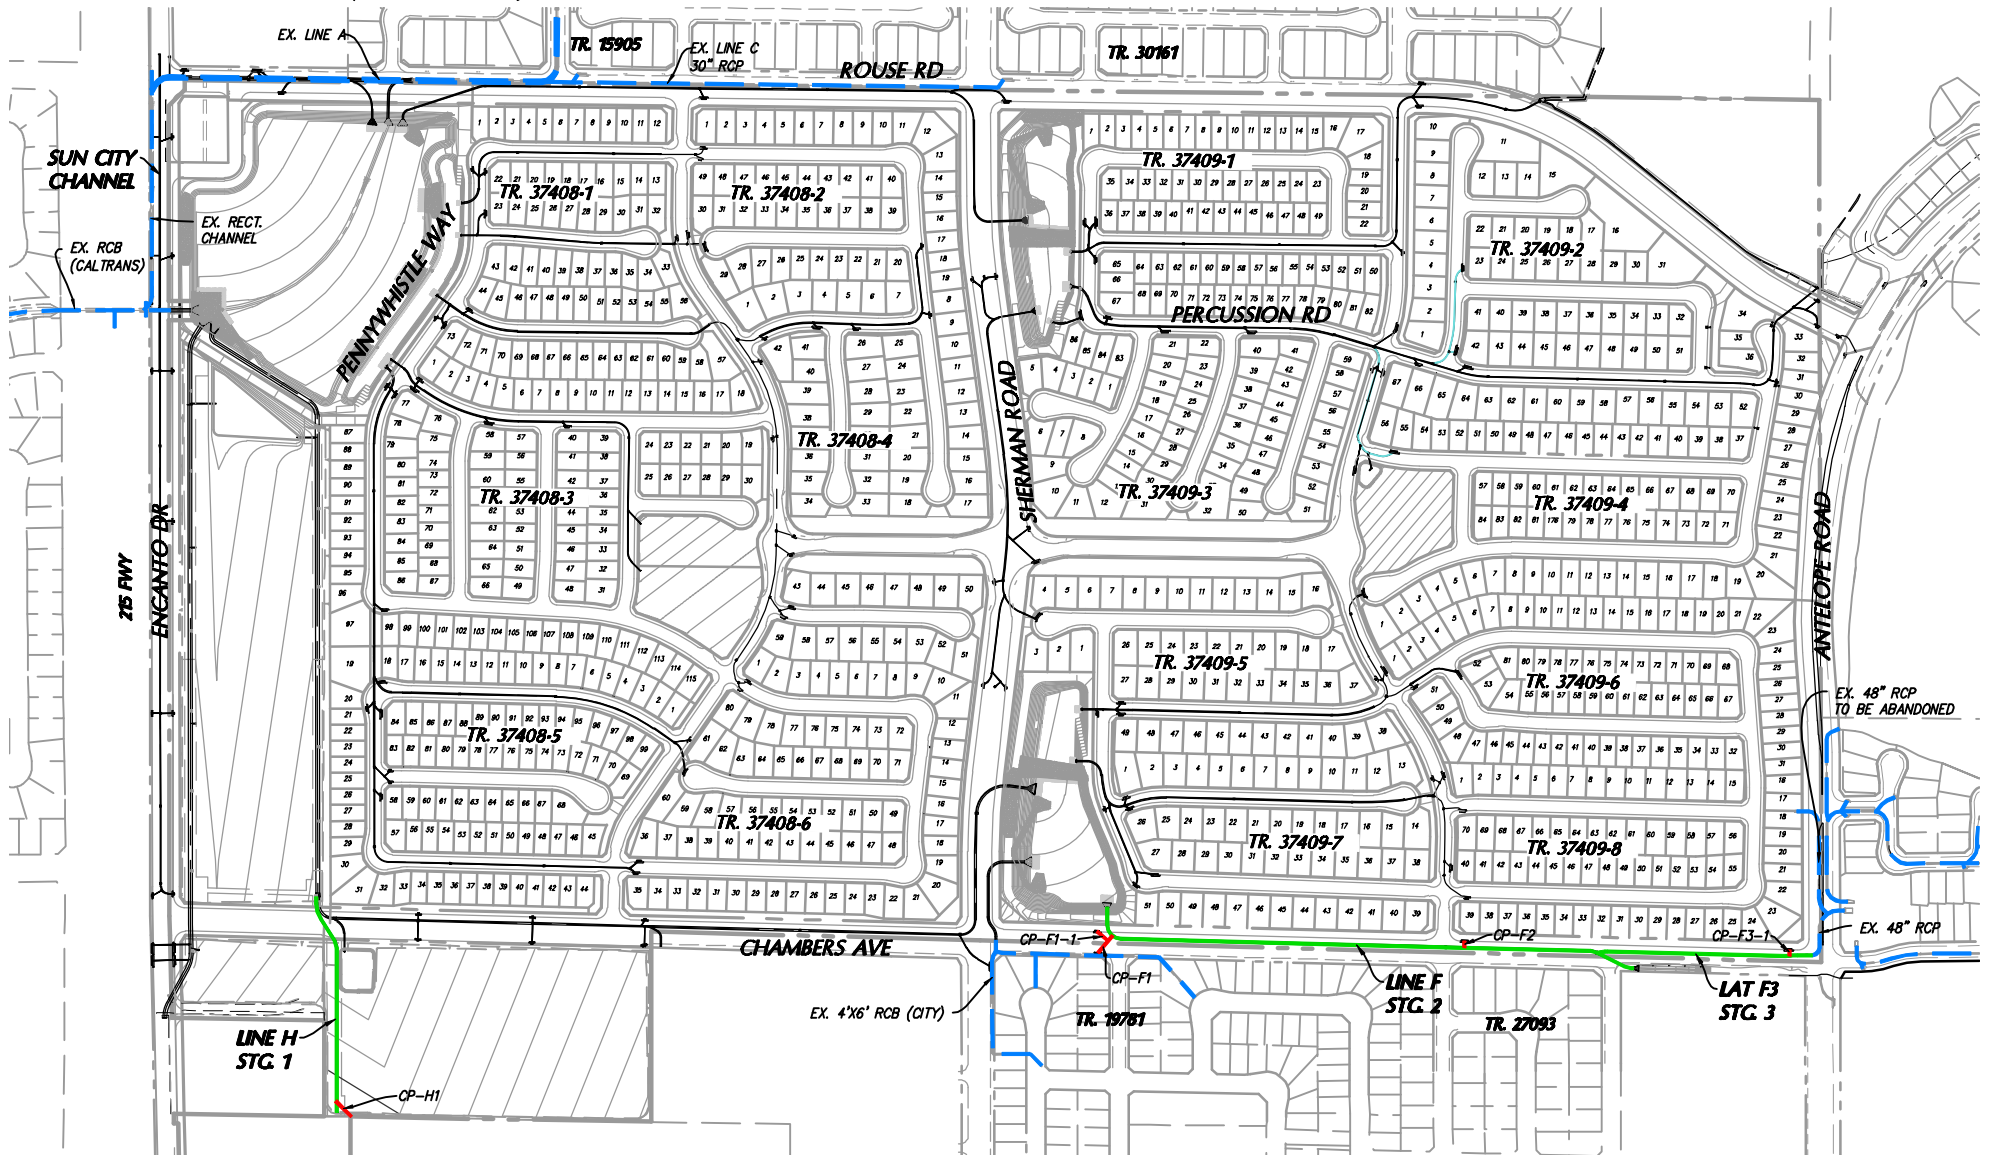

PROJECT MAP

PHASE C STORM DRAIN IMPROVEMENTS

LEGEND

- PROPOSED RCFC&WCD MAINTAINED SD
- PROPOSED CITY MAINTAINED SD
- EXISTING STORM DRAIN (MAINTENANCE ENTITY)

