


 
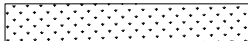
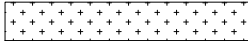

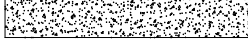






LEGEND


- | | |
|---|--|
|  | RIGHT-OF-WAY |
|  | LOT LINE |
|  | CENTERLINE |
|  | PROPOSED STREET LIGHT (4 EA) |
|  | PROP. IRRIGATED LANDSCAPE (3,232 SF) |
|  | PROP. HYDROSEED SLOPE (3,249 SF) |
|  | PROP. HALF-WIDTH PAVING (31,740 SF) |
|  | PROP. SIDEWALK (4,400 SF) |
|  | PROP. CRB & GTR (STREET SWEEPING 900 LF) |
|  | PROP. RET WALL ANTI-GRAFFITI (1,565 SF) |



Section 22, Township 5S and Range 3W S.B.M.
Date Exhibit Prepared: APRIL 17, 2024

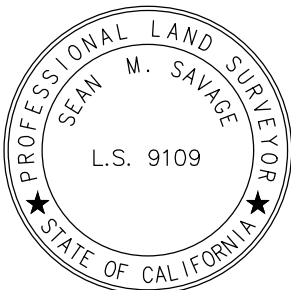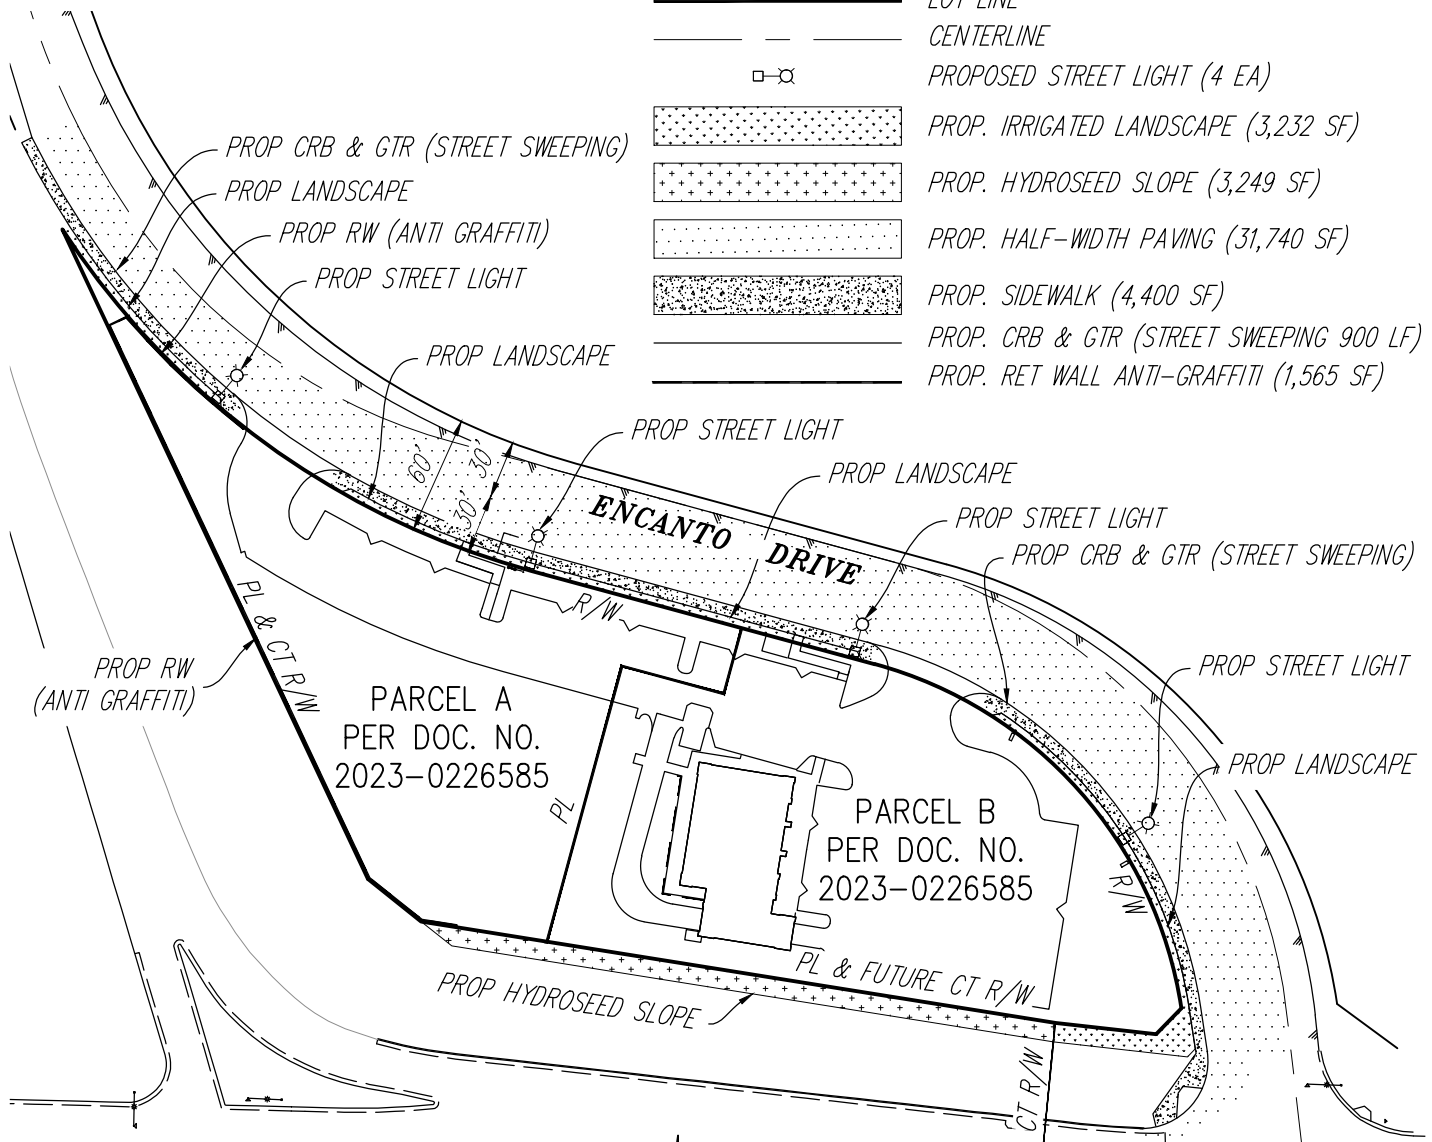

SCALE: 1" = 100'

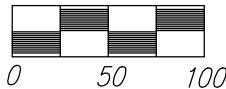

4320 VIEWRIDGE AVE. SUITE C
SAN DIEGO, CA 92123
PH: (858) 634-8620 FAX: (858)-634-8627