





DETAILS


SD2.0

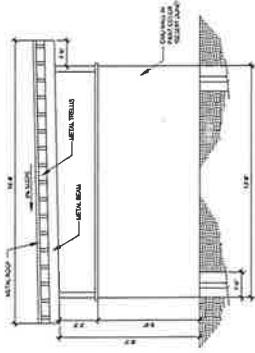


② DUMPSTER SIDE VIEW
SF = F.C.

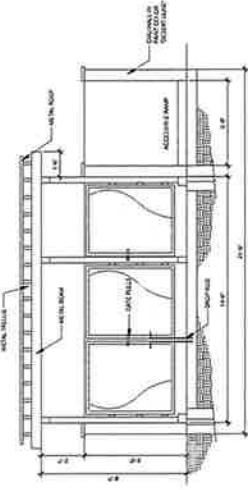


③ DUMPSTER FRONT VIEW
SF = F.C.

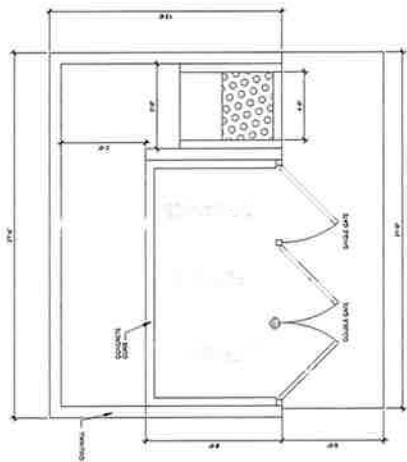


① DUMPSTER ENCLOSURE
SF = F.C.

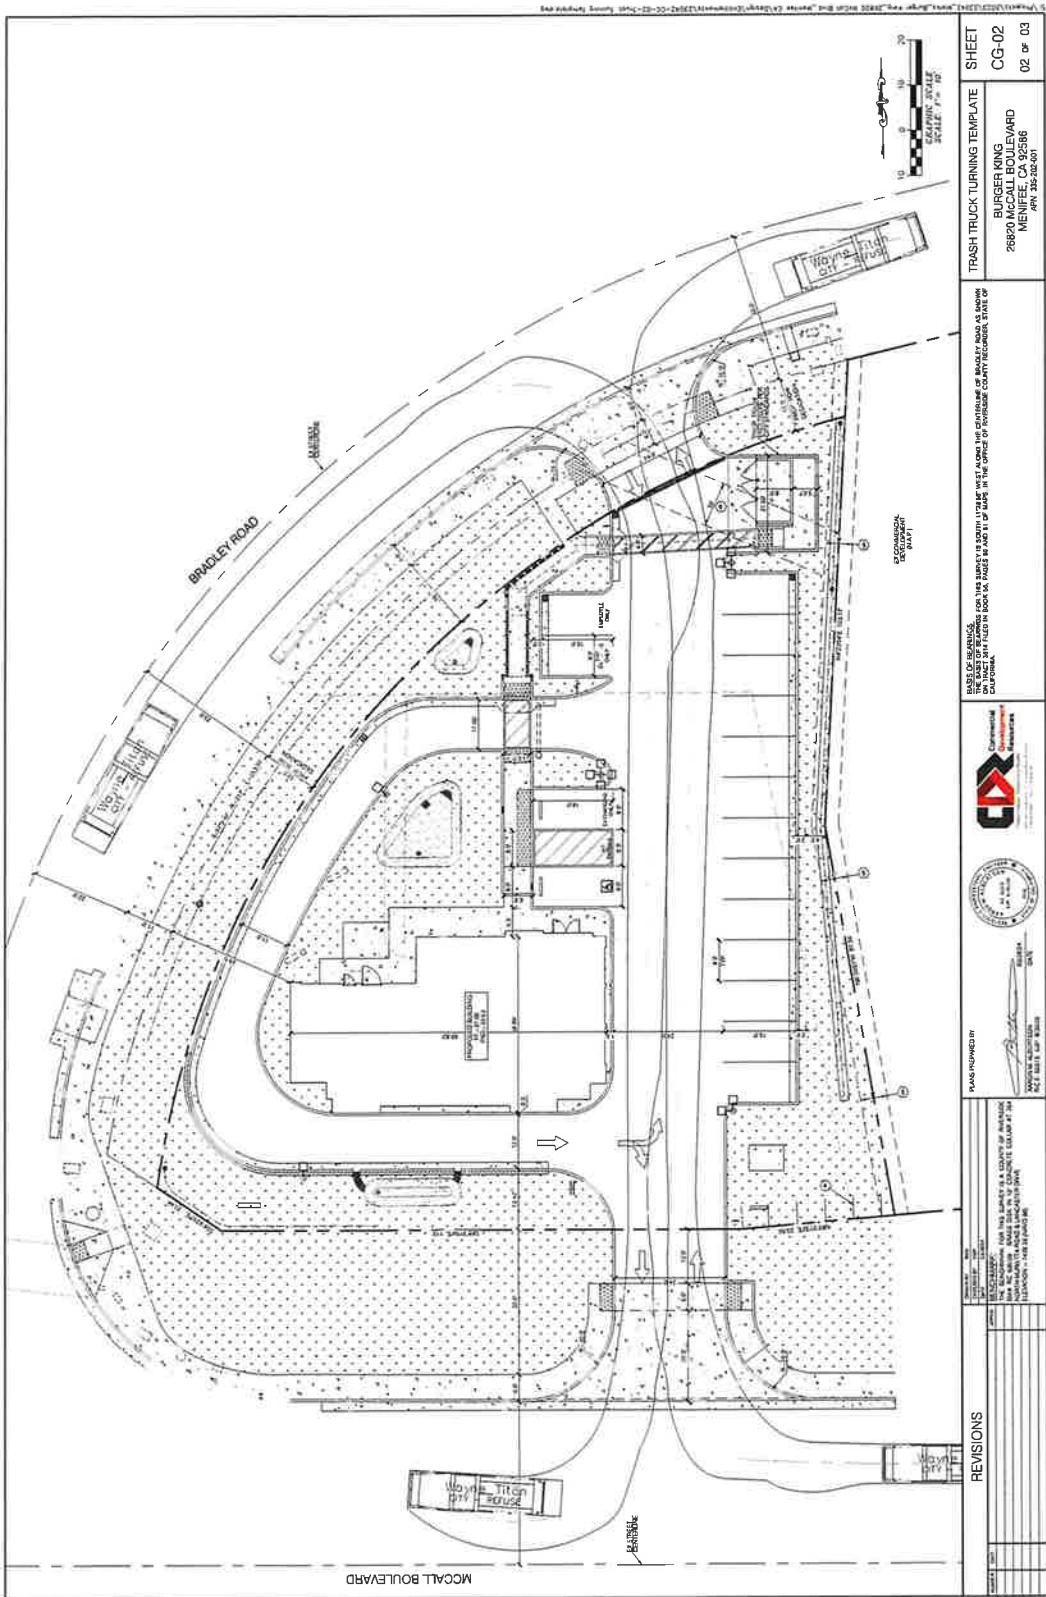


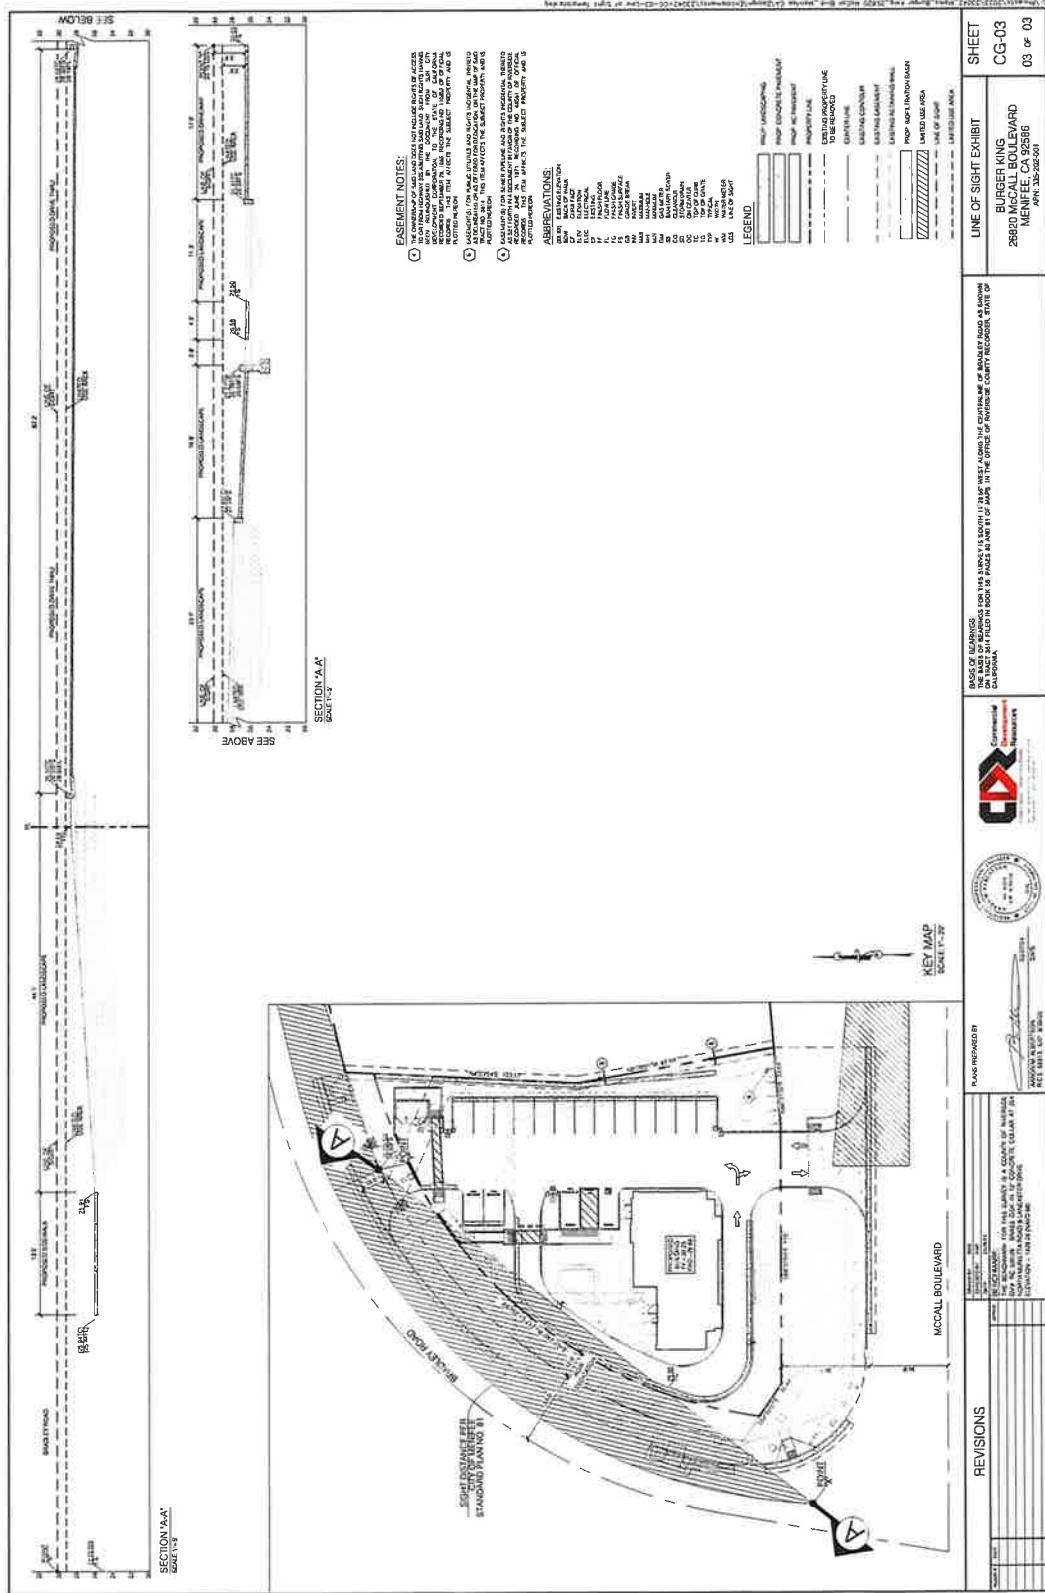

FLOOR PLAN
NORTH

SCALE: 1/4" = 1'-0"

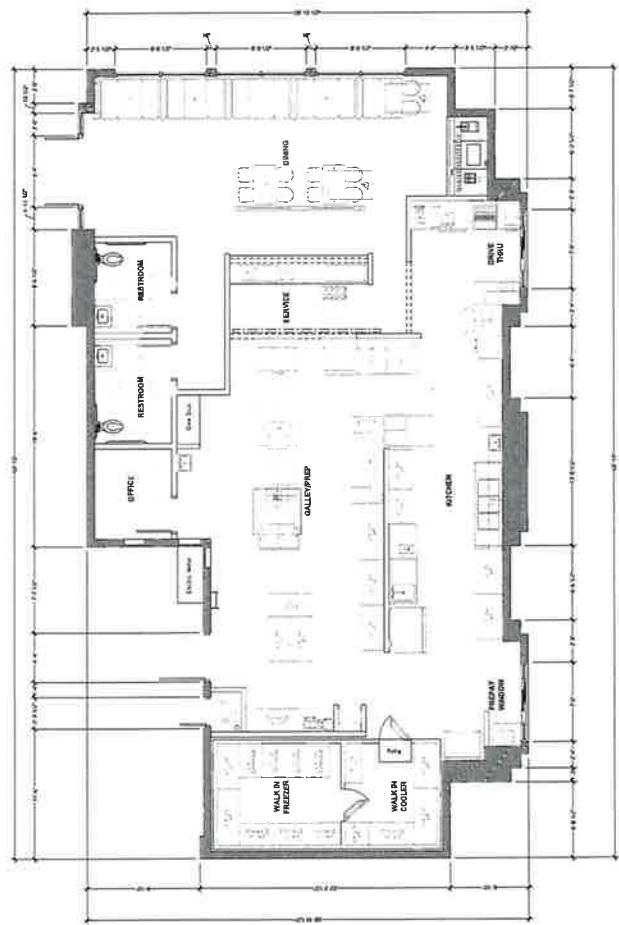

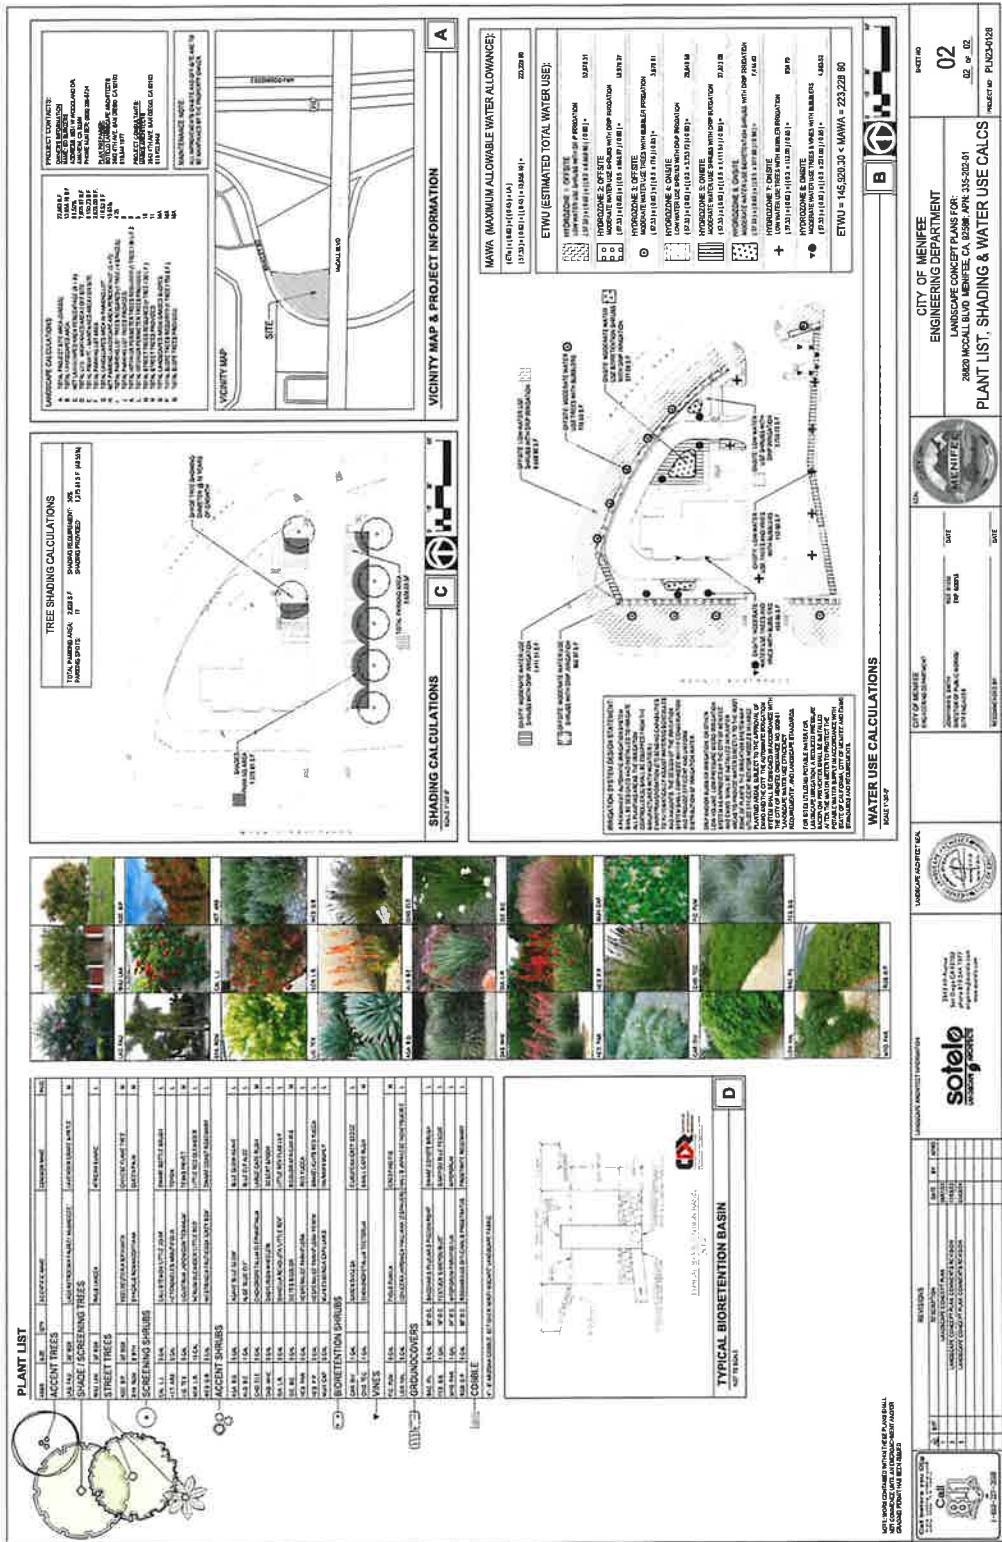



Project Name: BURGER KING







ROOF
PLAN
A2.0




ROOF PLAN
SCALE: 1/4"=1'-0"

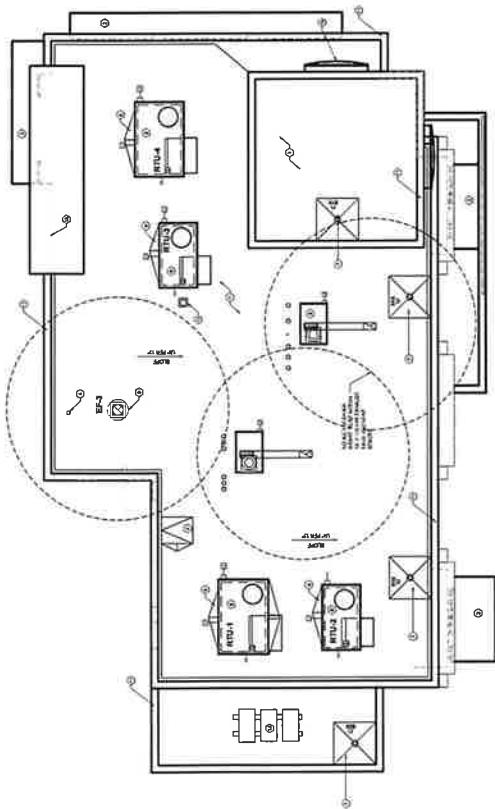



Marks
architects



AS NOTED
EXTERIOR
ELEVATIONS

A3.0










MARKS ARCHITECTS

AS NOTED
EXTERIOR
ELEVATIONS

A4.0

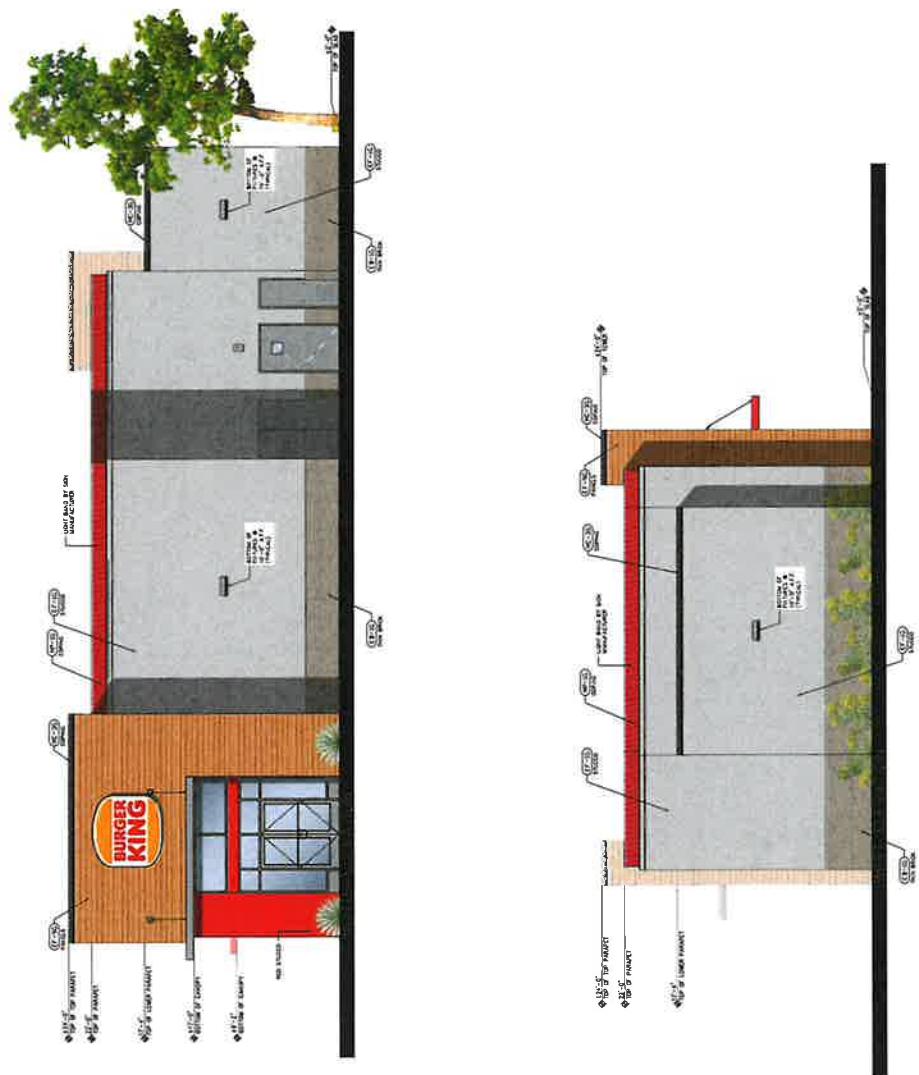

Marks
architects













**EXTERIOR
FINISH SCHEDULE**

A4.1


