

City of Menifee

Vista Ridge

Sign Location: 27225 Murrieta Rd.

Non-illuminated Monument Sign, color and texture to match existing building & trim.

Lettering is non-illuminated, flat cut aluminum, 1/4" thick and stud mounted to sign surface with 3/16" dia. studs with silicone sealant. Lettering color is Duranodic Bronze.

Monument sign is constructed of 8"x 8"x16" and 12"x 12"x 8" concrete block.


Monument sign face is stucco with a smooth sand finish.

Concrete footing as per City of Menifee FREESTANDING Block Wall DWG. OPTION "A"

Pilaster footing as per City of Menifee Masonary Pilaster DWG.

Total lettering square footage approx. 7'

Total sign face square footage approx. 13'

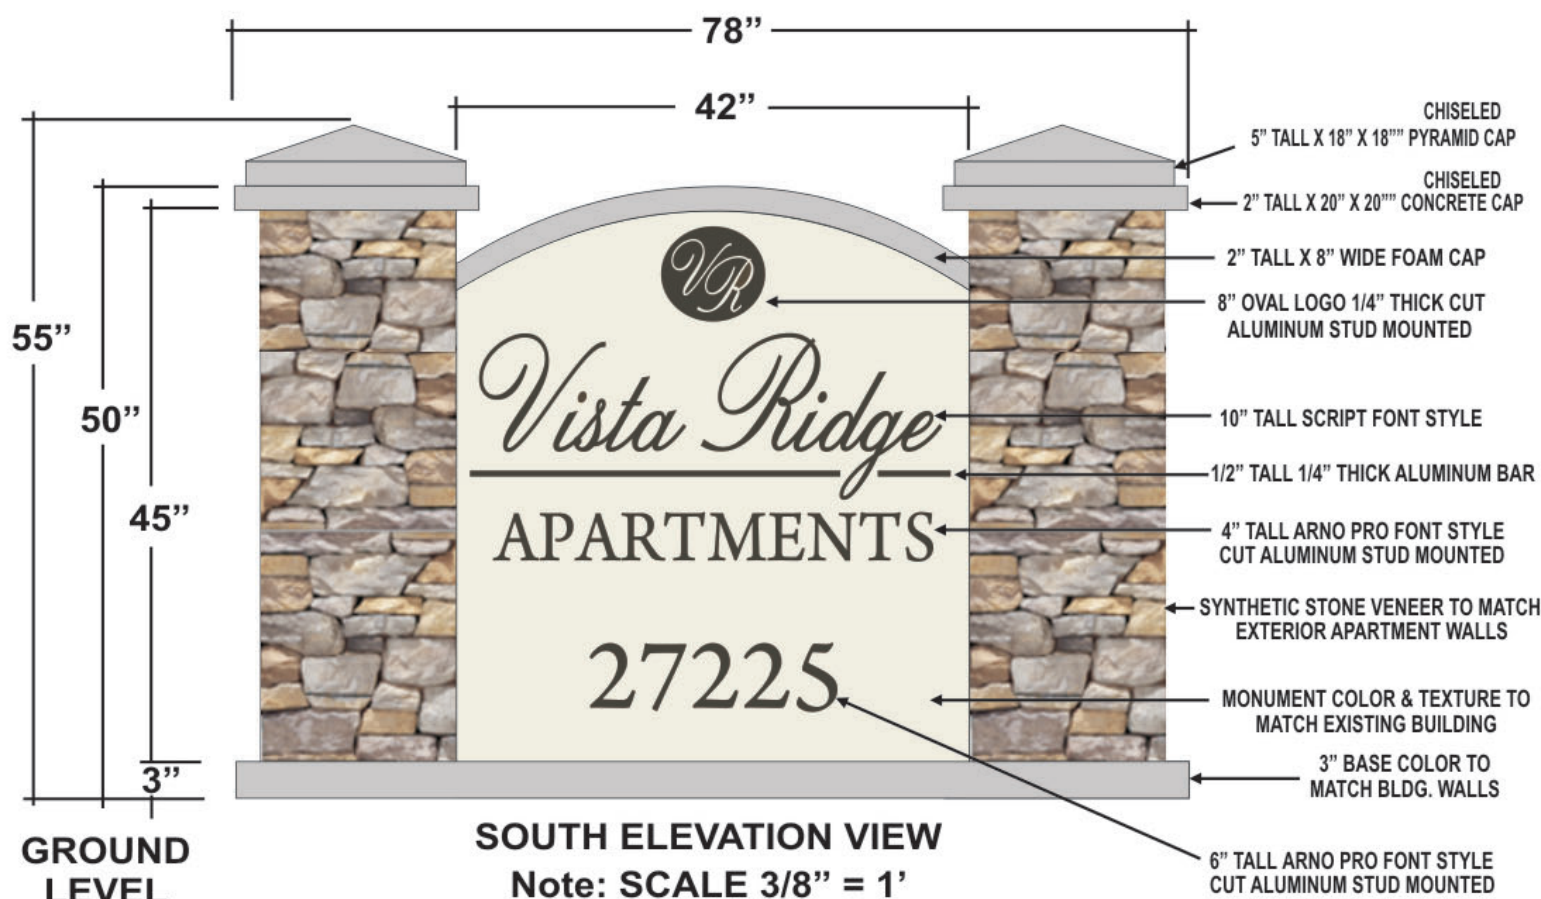

All Signs
Graphics & Designs

Phone: 951-244-8676
Fax: 951-244-0716
31566 Railroad Canyon Rd.
Canyon Lake, CA 92587
Email joesignguy@verizon.net
www.allsignz.com

Client: DMA
Requestor: Dave
Location: Menifee
Project: Vista Ridge
Drawn By: Joe G.
Date: 04/05/21

I HAVE REVIEWED THE ABOVE SPECIFICATIONS & HEREBY FULLY UNDERSTAND THE CONTENT OF THE WORK TO BE PERFORMED, AND I APPROVE THIS PROJECT TO BEGIN: CLIENTS APPROVAL

DATE _____ SIGNED _____

DRAWING# 2021305

THIS DRAWING IS THE PROPERTY OF ALL SIGNS ANY ALTERATION OR REPRODUCTIONS IN WHOLE OR IN PART ARE PROHIBITED WITHOUT WRITTEN CONSENT OF ALL SIGNS.

THIS DRAWING HAS BEEN MADE AVAILABLE TO THE CLIENT TO ILLUSTRATE DESIGN OR MANUFACTURING DETAILS AND ARE NOT TO BE DISTRIBUTED FOR BID WITHOUT THE WRITTEN CONSENT OF ALL SIGNS GRAPHICS & DESIGNS, COPYRIGHT 2005

City of Menifee

Vista Ridge

Sign Location: 27225 Murrieta Rd.

Non-illuminated Monument Sign, color and texture to match existing building & trim.


Lettering is non-illuminated, flat cut aluminum, 1/4" thick and stud mounted to sign surface with 3/16" dia. studs with silicone sealant. Lettering color is Duranodic Bronze.

Monument sign is constructed of 8"x 8"x16" and 12"x 12"x 8" concrete block.

Monument sign face is stucco with a smooth sand finish.

Concrete footing as per City of Menifee FREESTANDING Block Wall DWG. OPTION "A"

Pilaster footing as per City of Menifee Masonary Pilaster DWG.

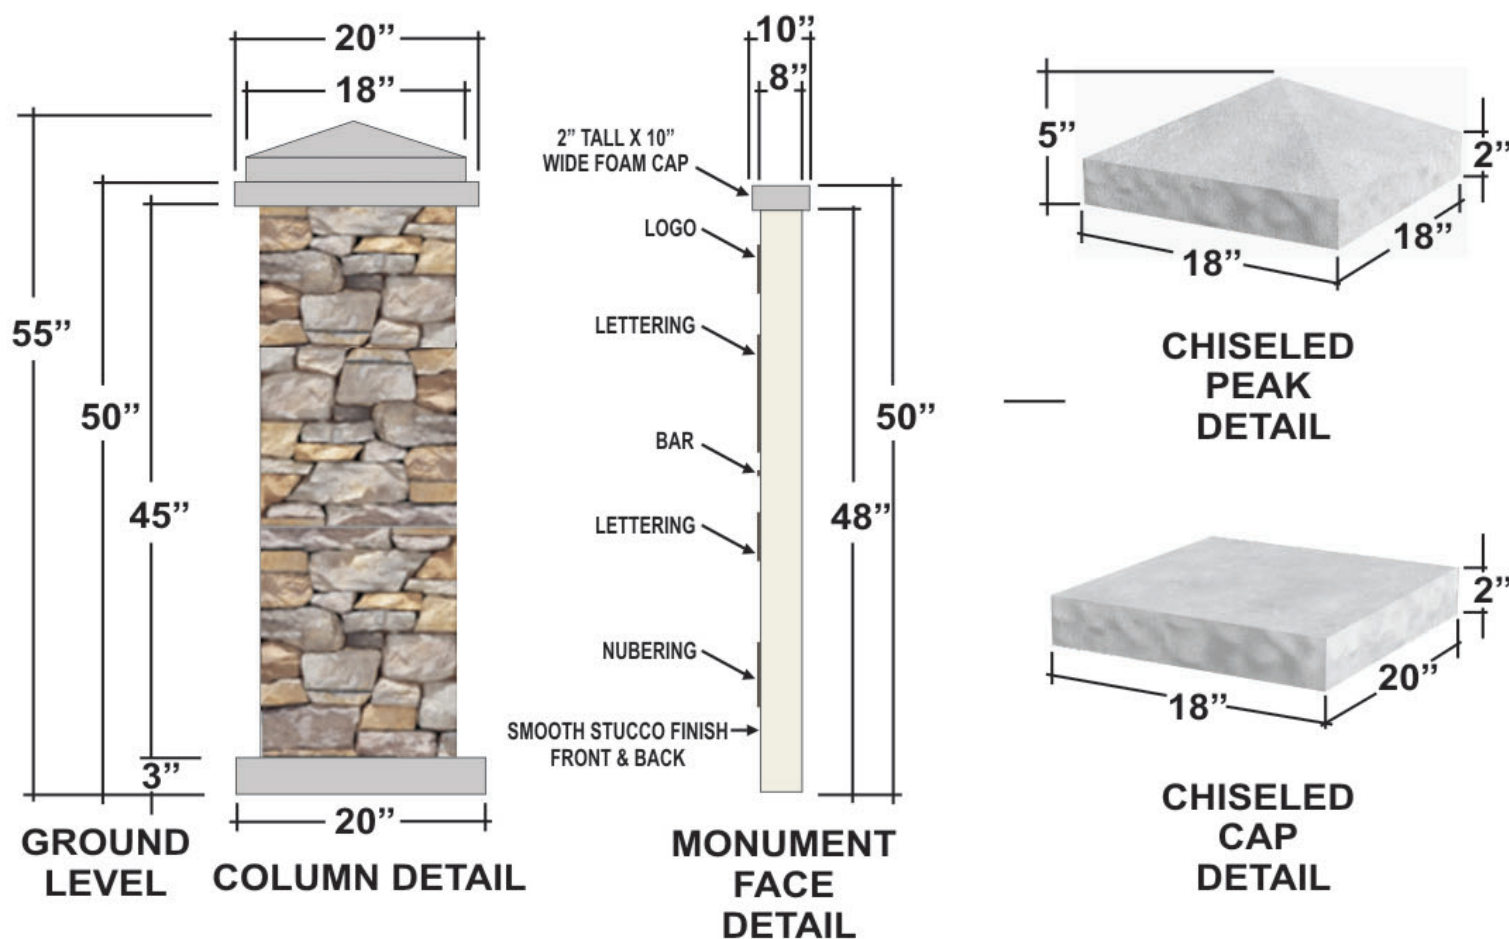

All Signs
Graphics & Designs

Phone: 951-244-8676
Fax: 951-244-0716
31566 Railroad Canyon Rd.
Canyon Lake, CA 92587
Email joesignguy@verizon.net
www.allsignz.com

Client: DMA
Requestor: Dave
Location: Menifee
Project: Vista Ridge
Drawn By: Joe G.
Date: 04/05/21

I HAVE REVIEWED THE ABOVE SPECIFICATIONS & HEREBY FULLY UNDERSTAND THE CONTENT OF THE WORK TO BE PERFORMED, AND I APPROVE THIS PROJECT TO BEGIN: CLIENTS APPROVAL

DATE _____ SIGNED _____

DRAWING# 2021305

THIS DRAWING IS THE PROPERTY OF ALL SIGNS ANY ALTERATION OR REPRODUCTIONS IN WHOLE OR IN PART ARE PROHIBITED WITHOUT WRITTEN CONSENT OF ALL SIGNS.

THIS DRAWING HAS BEEN MADE AVAILABLE TO THE CLIENT TO ILLUSTRATE DESIGN OR MANUFACTURING DETAILS AND ARE NOT TO BE DISTRIBUTED FOR BID WITHOUT THE WRITTEN CONSENT OF ALL SIGNS GRAPHICS & DESIGNS, COPYRIGHT 2005