




SECTION C-C
NTS

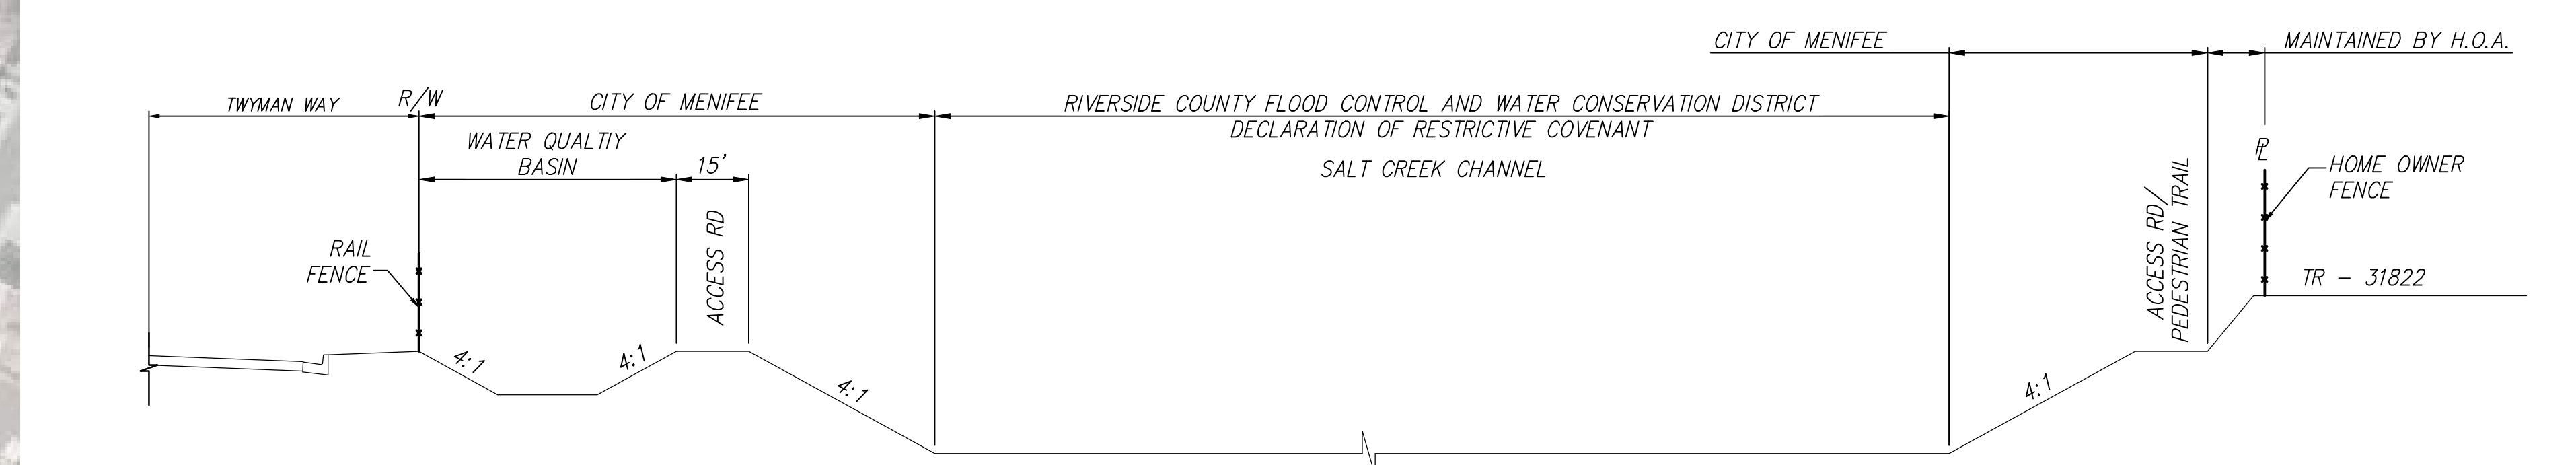

SECTION D-D
NTS

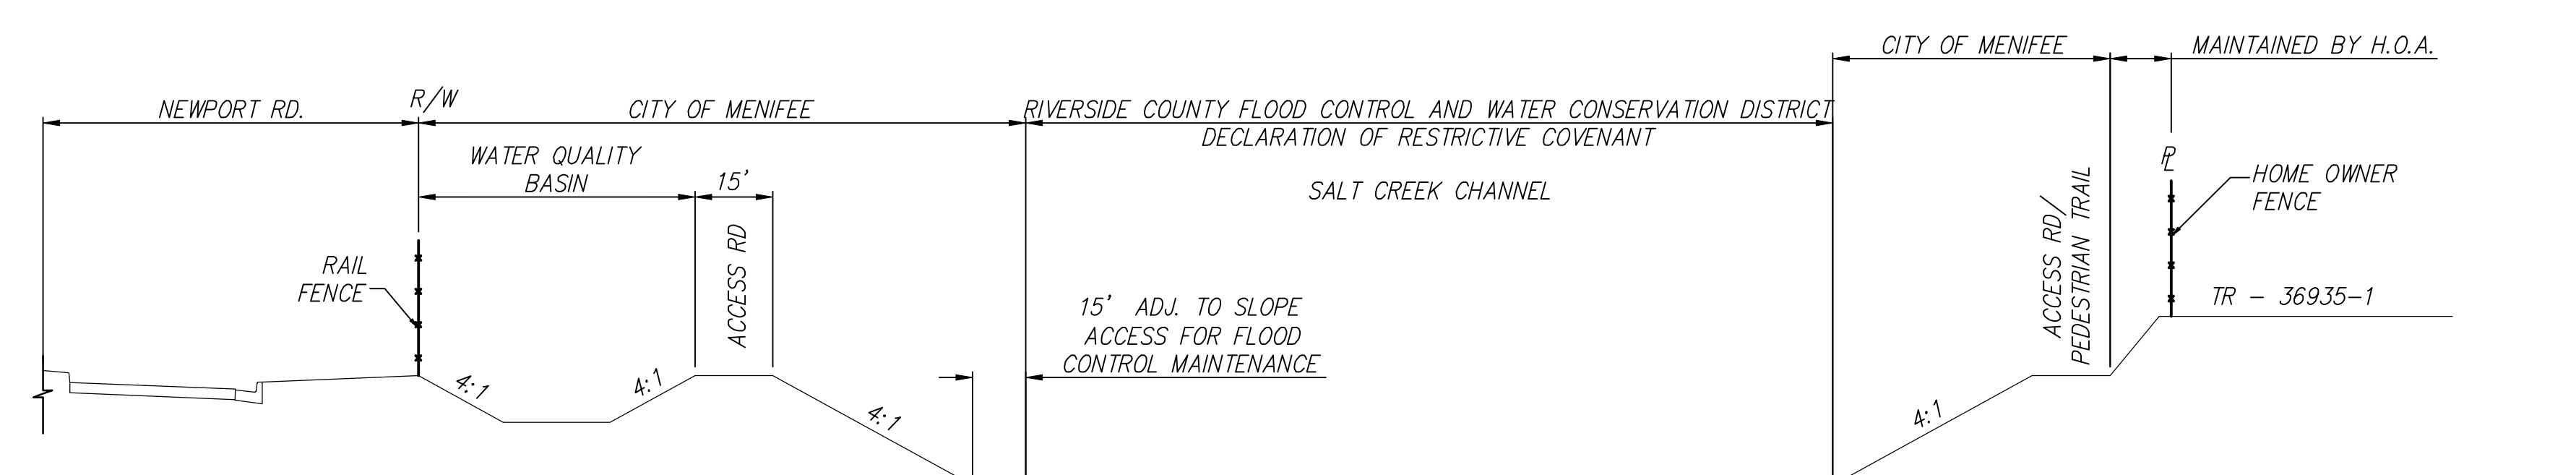

SECTION A-A
NTS

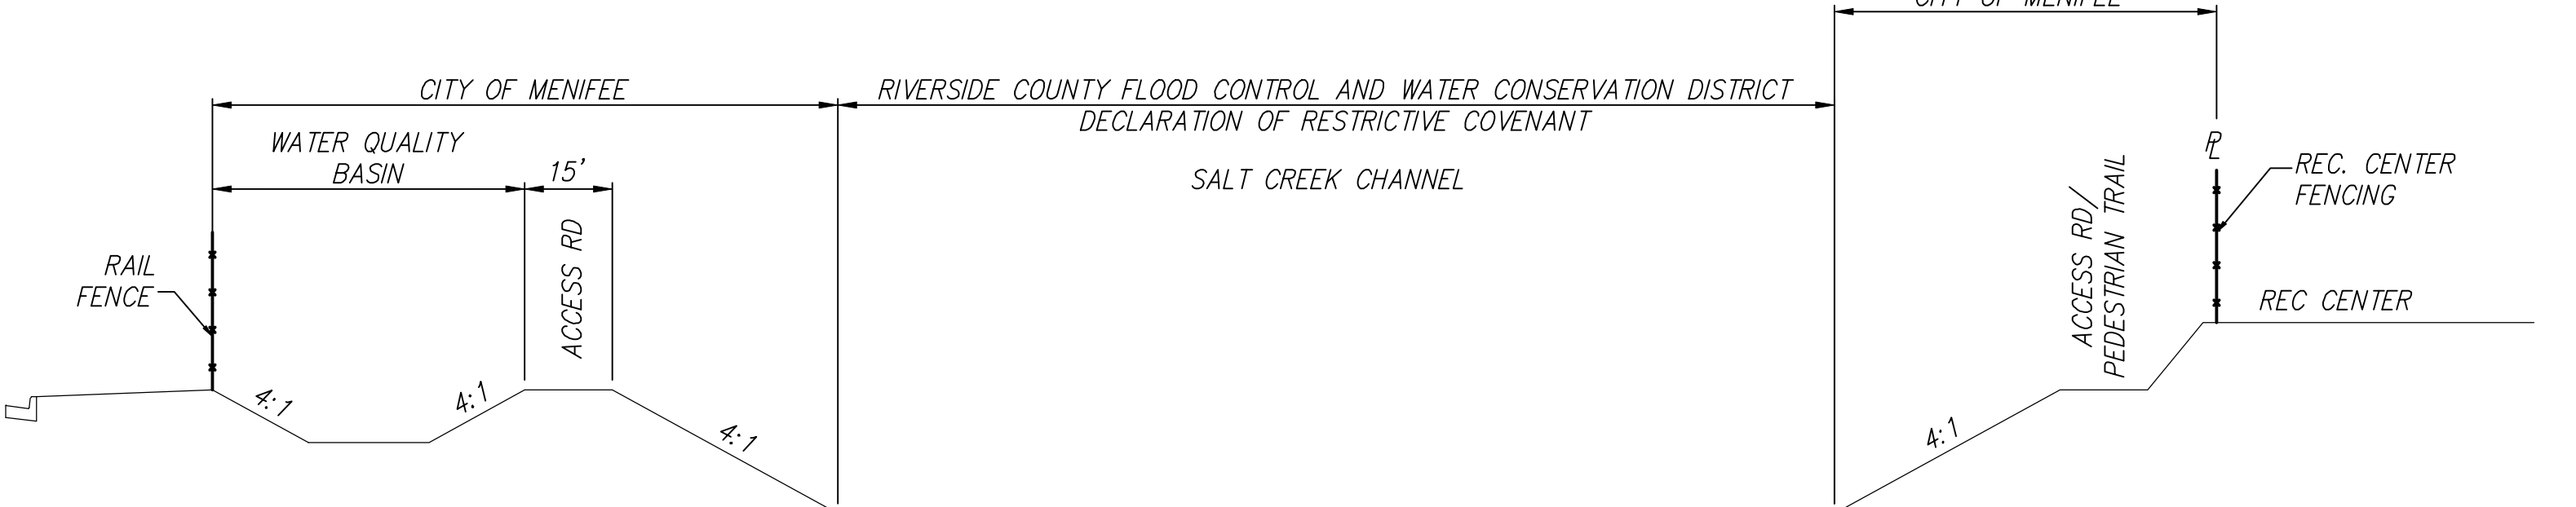

SECTION B-B
NTS

KA ENGINEERING
LAND PLANNING
SURVEYING
357 N. SHERRAN STREET
SUITE 117
CORONA, CALIFORNIA 92608
TEL: (951) 278-1800
FAX: (951) 278-4300

SALT CREEK EXHIBIT
AUDIE MURPHY RANCH

SCALE: 1"=100'