

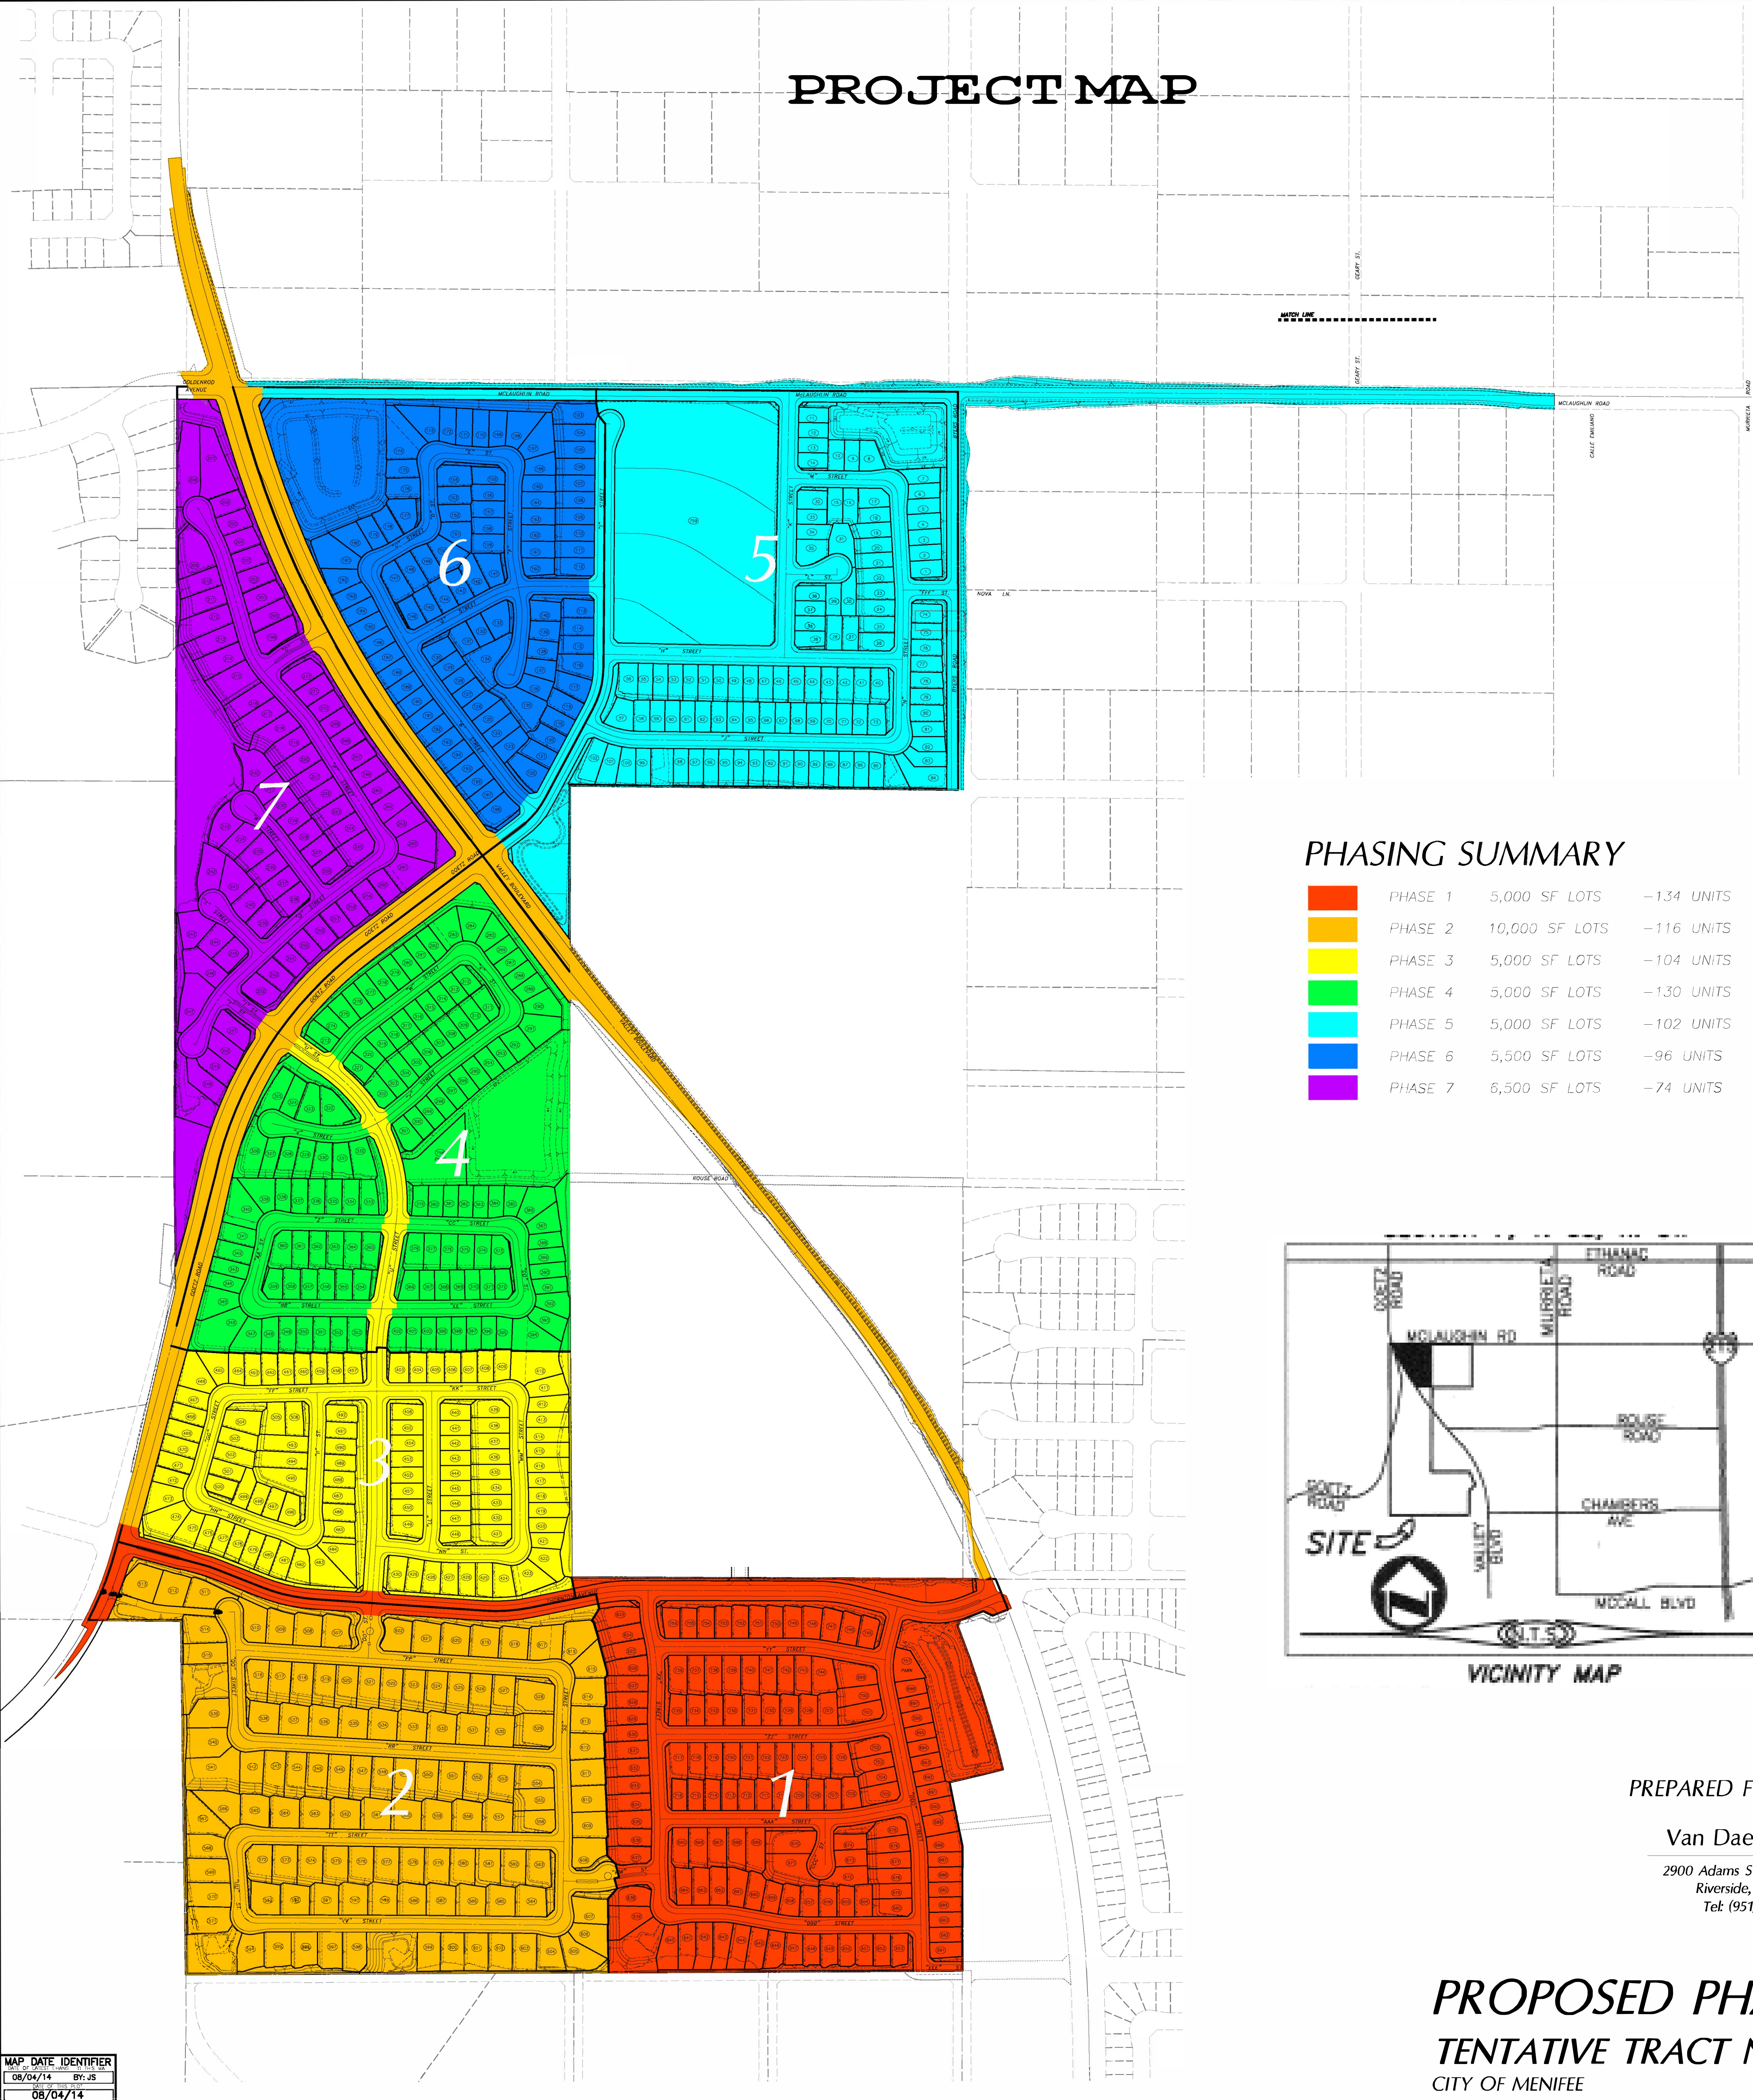


PROJECT MAP

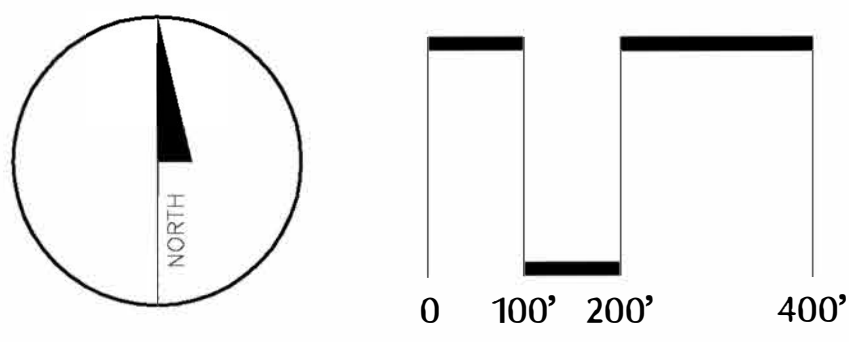

PHASING SUMMARY

<div></div>	PHASE 1	5,000 SF LOTS	~134 UNITS
<div></div>	PHASE 2	10,000 SF LOTS	~116 UNITS
<div></div>	PHASE 3	5,000 SF LOTS	~104 UNITS
<div></div>	PHASE 4	5,000 SF LOTS	~130 UNITS
<div></div>	PHASE 5	5,000 SF LOTS	~102 UNITS
<div></div>	PHASE 6	5,500 SF LOTS	~96 UNITS
<div></div>	PHASE 7	6,500 SF LOTS	~74 UNITS

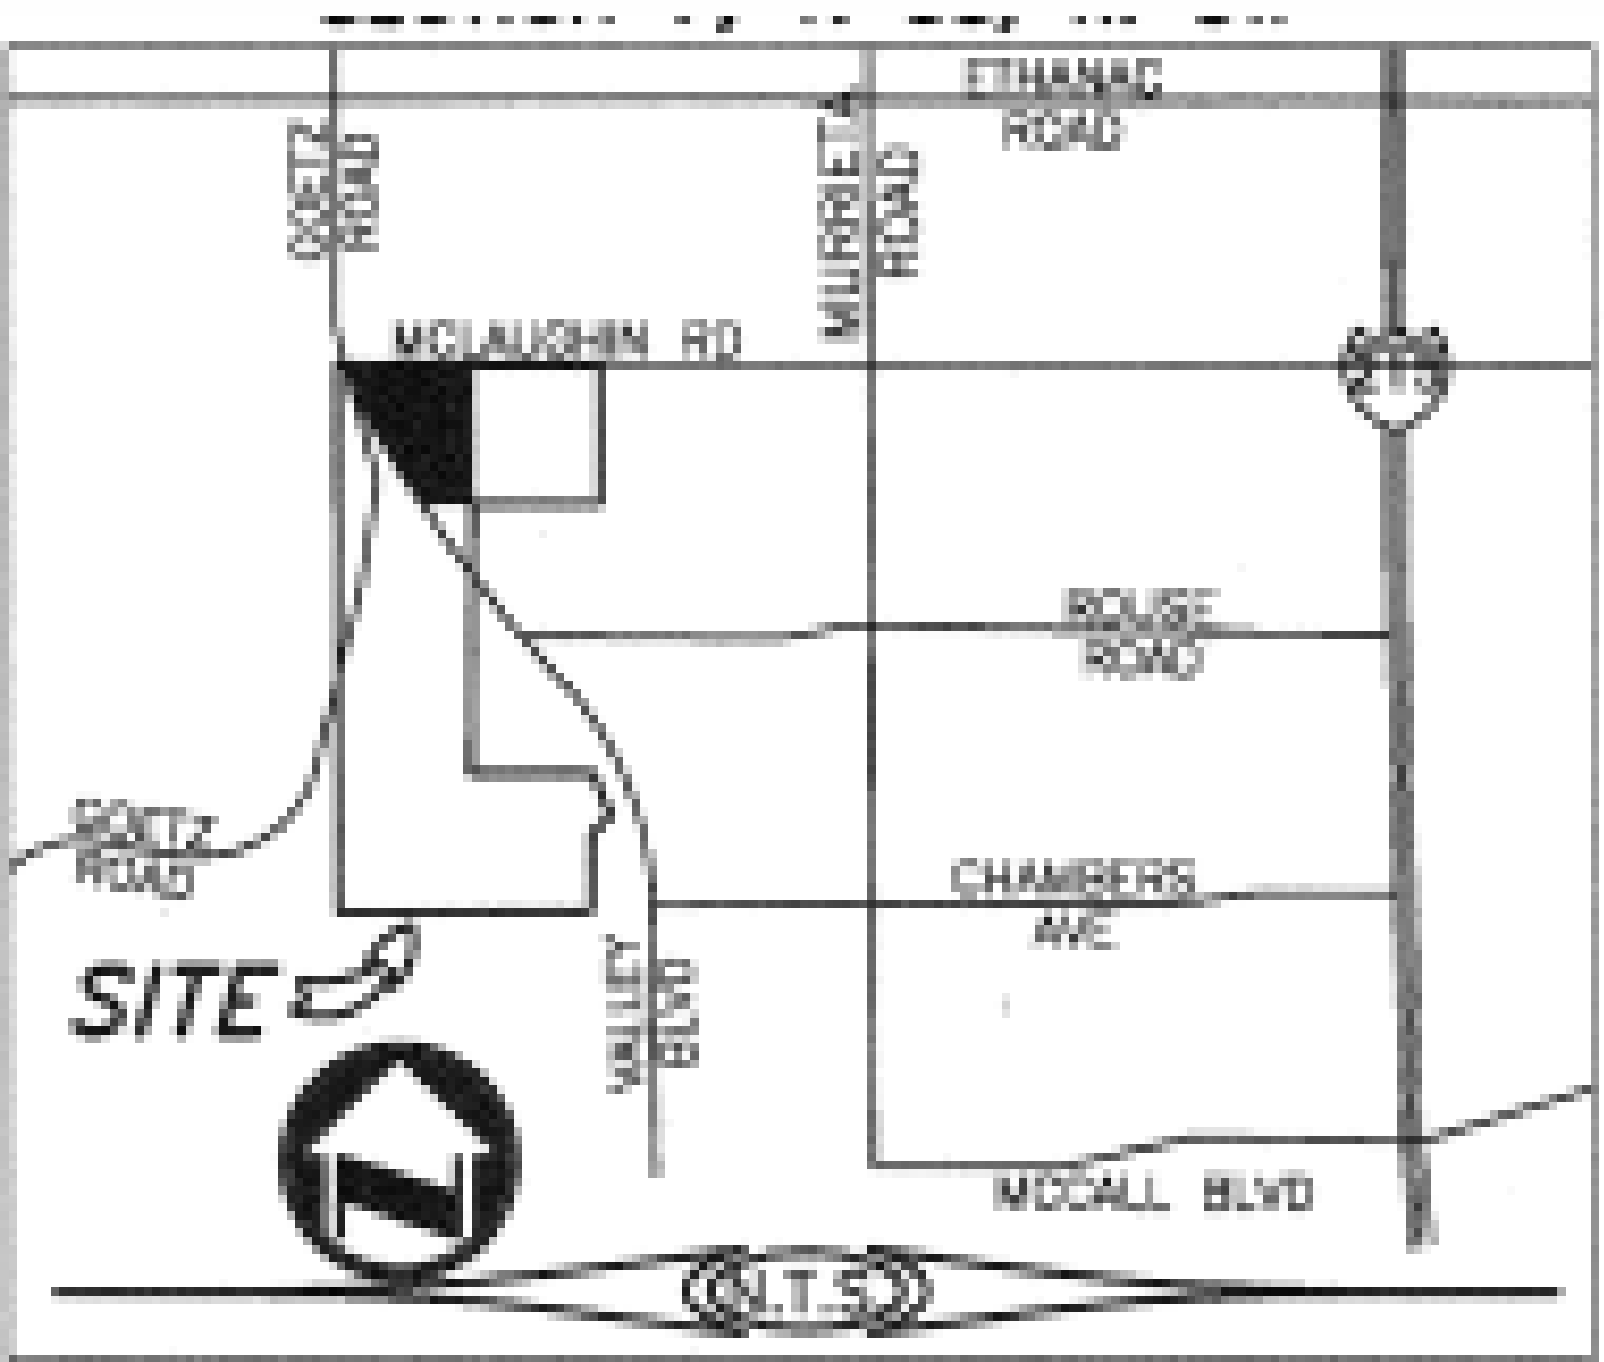

VICINITY MAP

PREPARED FOR/OWNER: PREPARED BY:

Van Daele Homes
2900 Adams Street, Suite C-25
Riverside, CA 92504
Tel: (951) 354-2121



HUNSAKER & ASSOCIATES
IRVINE, INC.
PLANNING • ENGINEERING • SURVEYING
Tina Hughes, P.E. (949) 583-0259
Irvine, CA 92618
P.O. Box 19449, 92619

PROPOSED PHASING EXHIBIT
TENTATIVE TRACT NO. 36658
CITY OF MENIFEE