
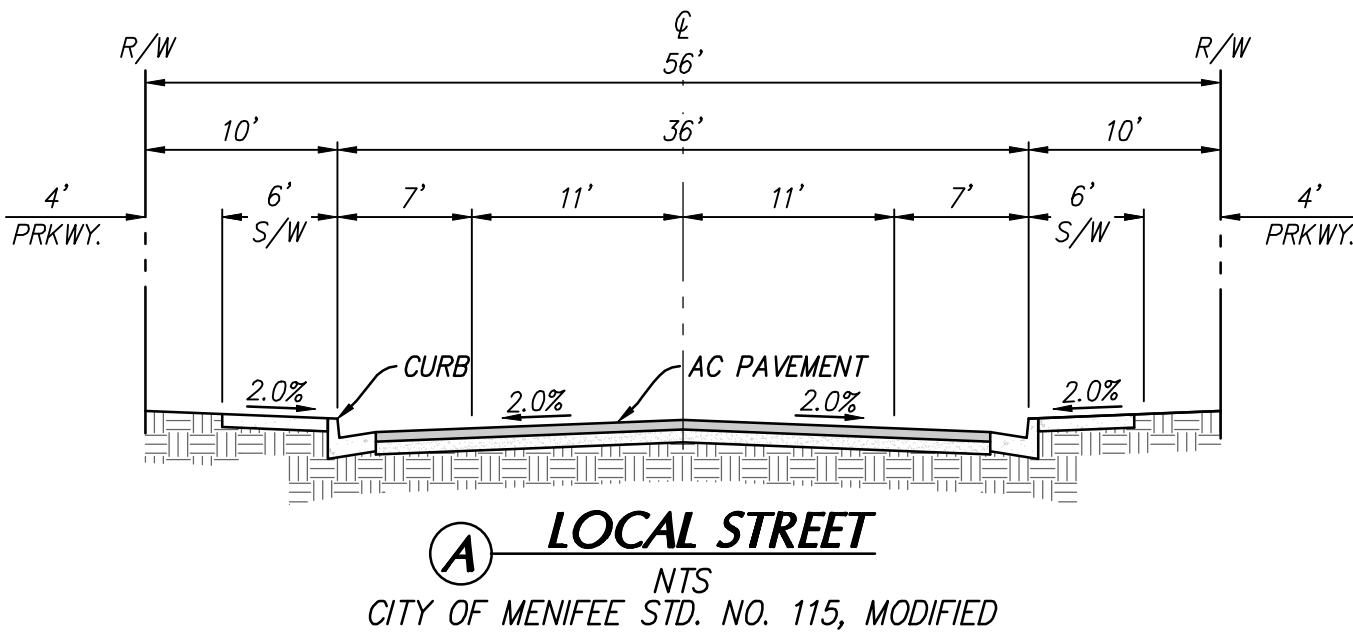
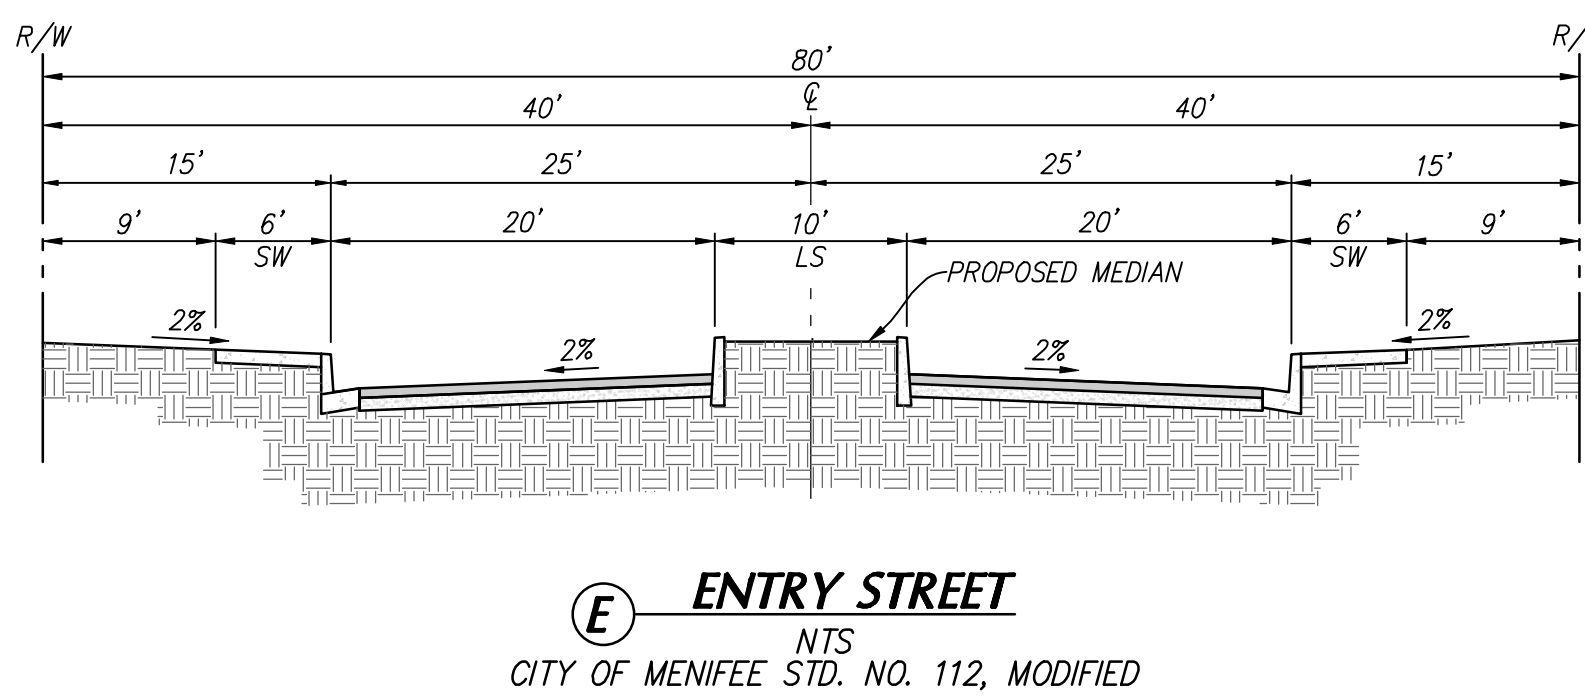
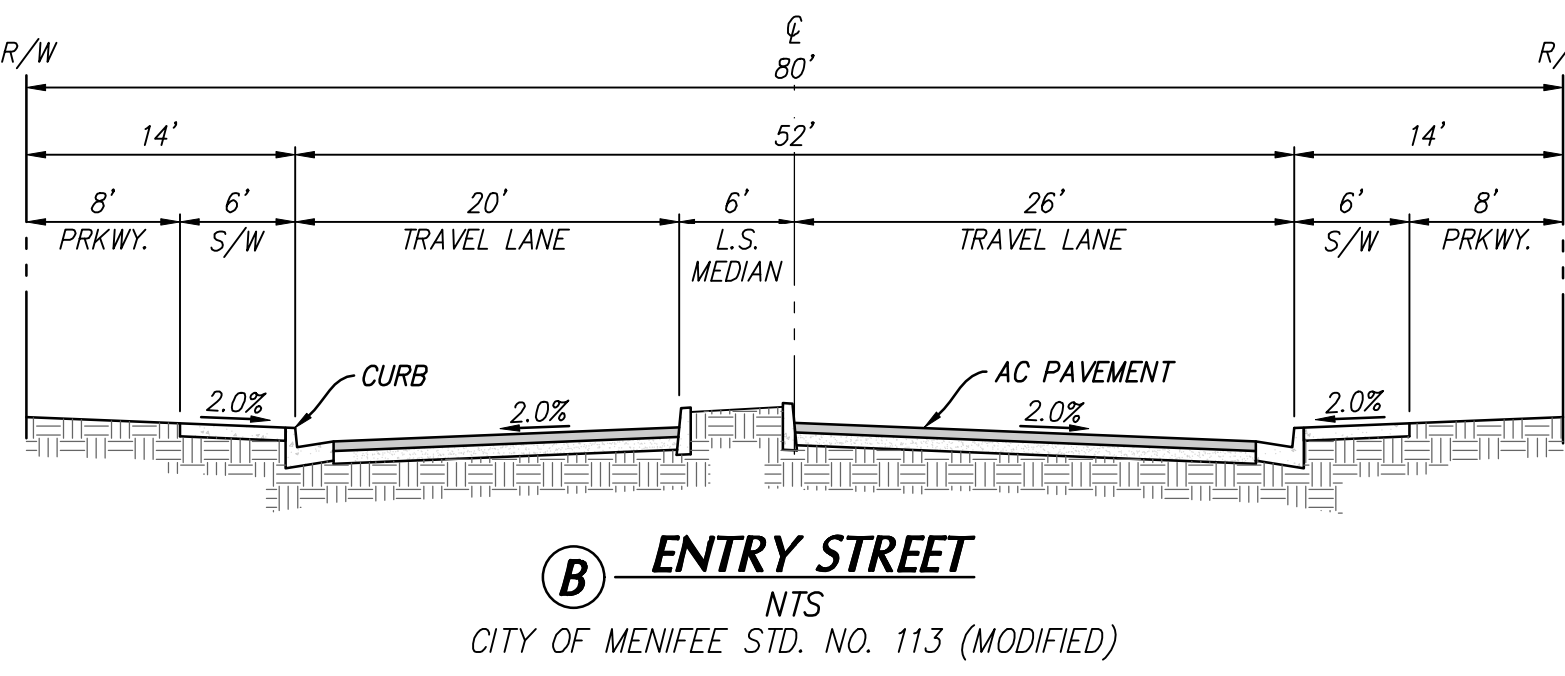
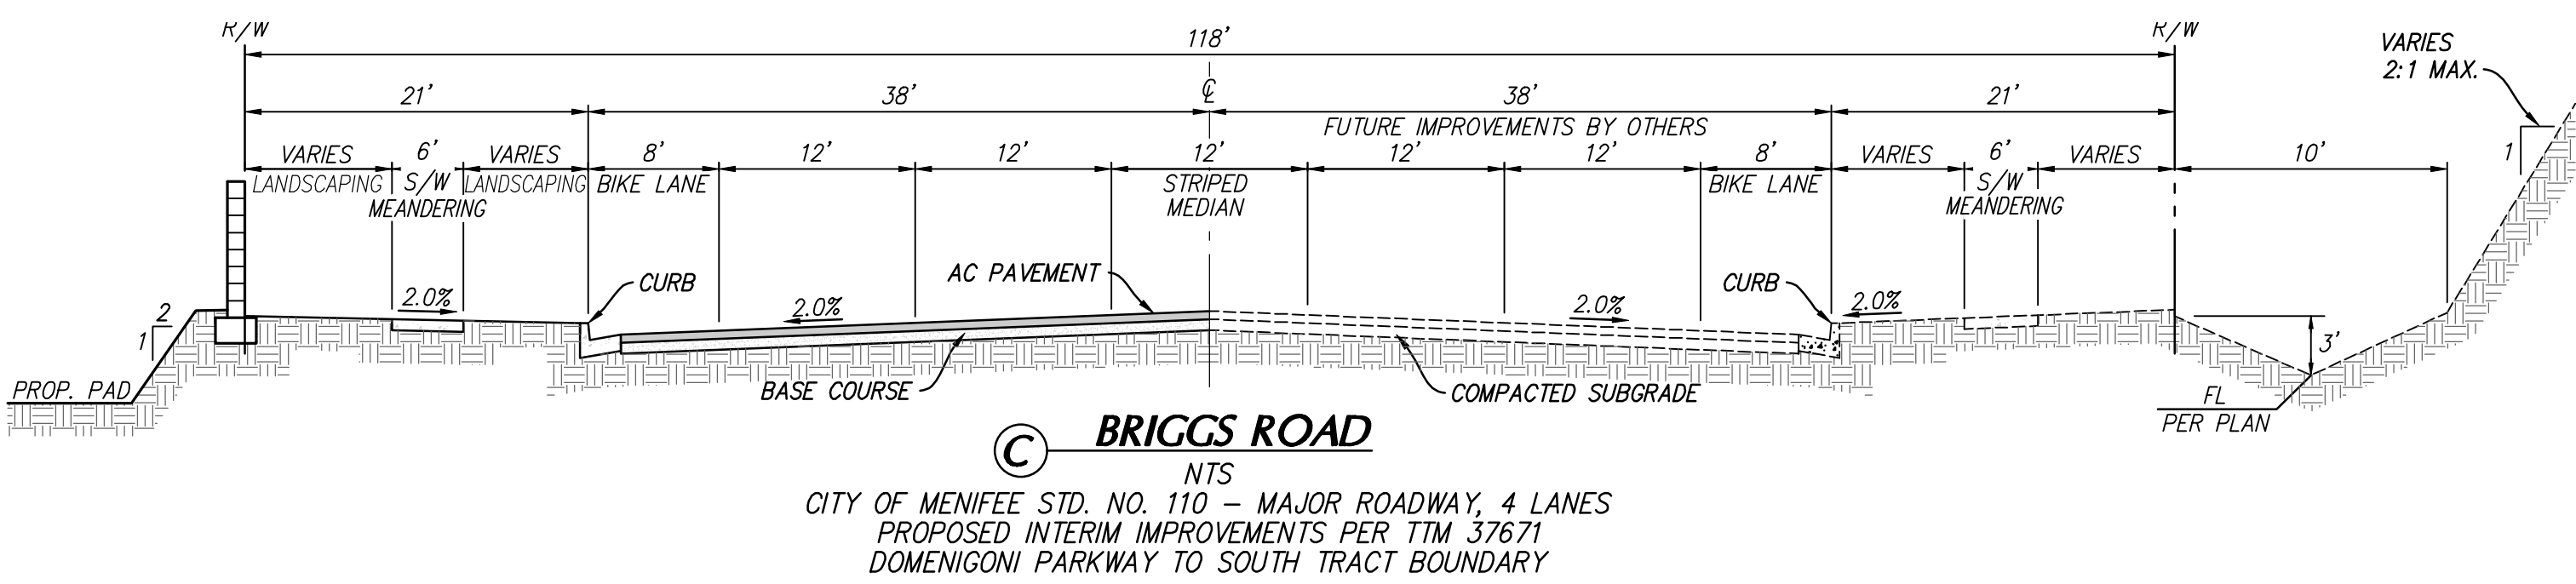


BANNER PARK TTM NO. 37671

CITY OF MENIFEE

MAINTENANCE RESPONSIBILITY EXHIBIT

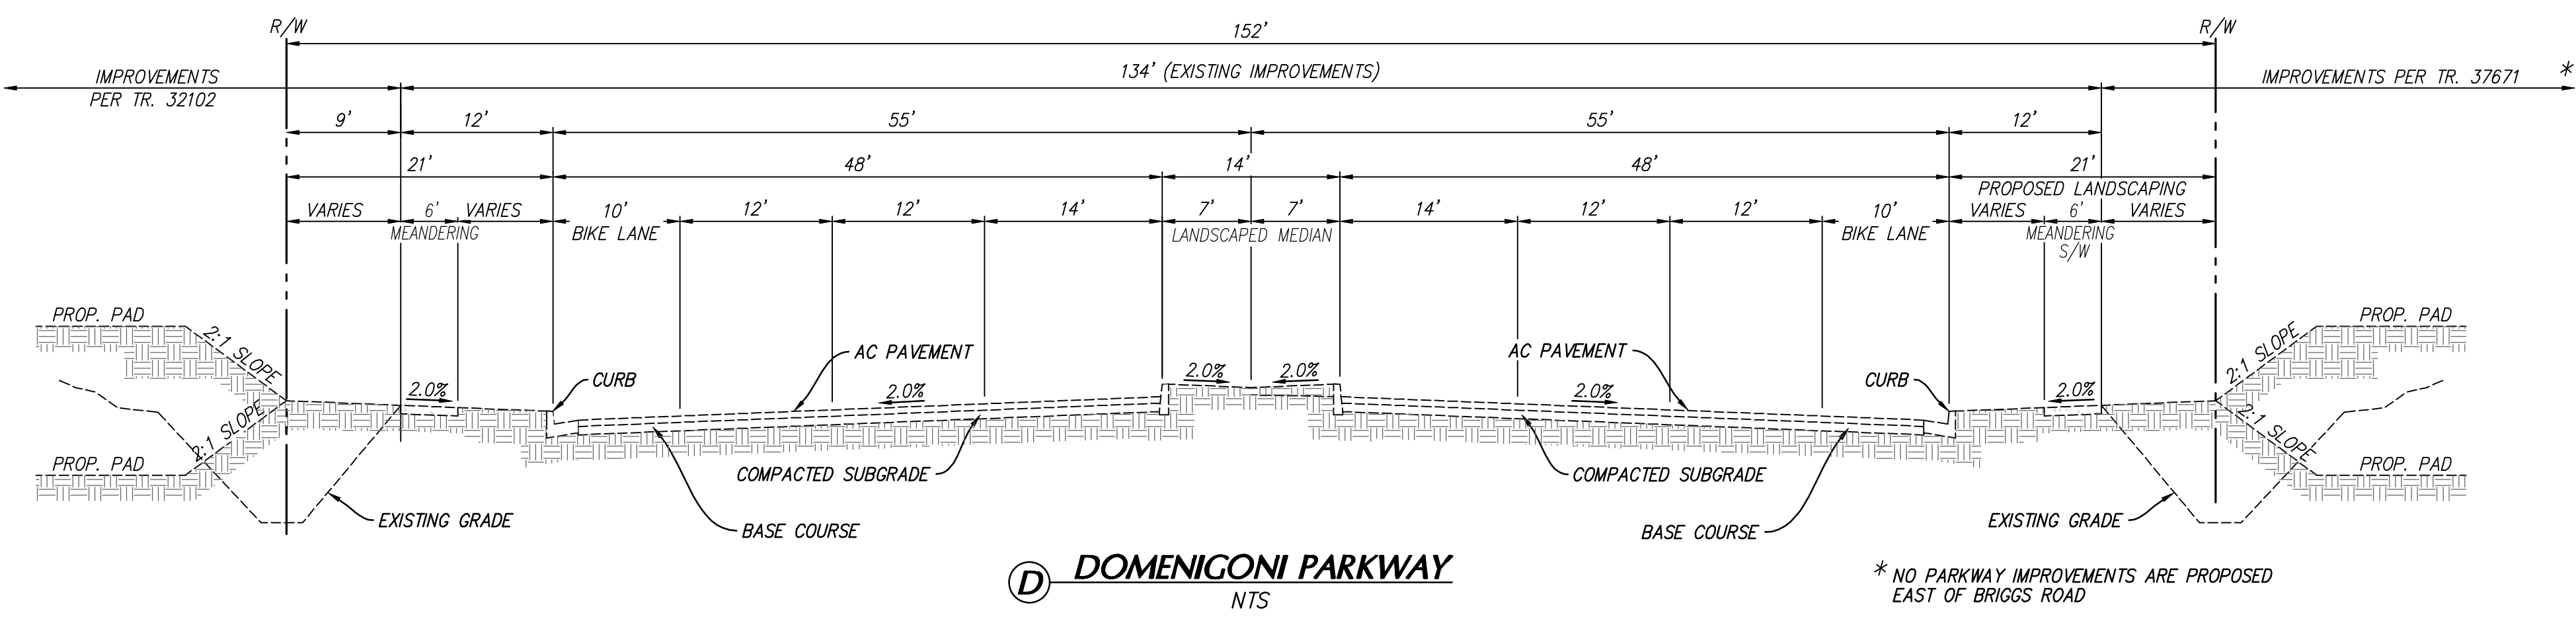

LEGEND

	HOMEOWNER MAINTAINED SLOPE LANDSCAPING
	CITY CFD MAINTAINED STREETS
	CITY CFD MAINTAINED STREET (DOMENICONI)
	CITY CFD MAINTAINED SIDEWALKS
	CITY CFD MAINTAINED PARKWAY
	CITY CFD MAINTAINED TRAILS
	CITY CFD MAINTAINED PARK SITE
	HOA MAINTAINED PARKWAY
	HOA MAINTAINED OPEN SPACE
	CITY CFD MAINTAINED OPEN SPACE
	CITY CFD MAINTAINED SLOPE
	CITY CFD MAINTAINED STORM DRAIN
	CITY CFD MAINTAINED STREET LIGHTS

CFD MAINTENANCE QUANTITIES		
CITY CFD MAINTAINED	QUANTITY	UNIT
STREETS	421,154	SF
STREETS	9,548	LF
STREETS (DOMENICONI)	173,157	SF
STREETS (DOMENICONI)	3,150	LF
STREETS (BRIGGS)	241,379	SF
STREETS (BRIGGS)	2,001	LF
SIDEWALKS	116,064	SF
PARKWAY	138,605	SF
TRAILS	11,487	SF
PARK SITE	116,131	SF
SLOPE	205,097	SF
OPEN SPACE	282,872	SF
STORM DRAIN	5,841	LF
V-DITCH (LOT 83 O.S.)	2,844	LF
STREET LIGHTS 50 W	49	EA
STREET LIGHTS 200 W	13	EA
CATCH BASINS	21	EA
STREET TREES	82	EA

HOA MAINTENANCE QUANTITIES		
HOA MAINTAINED	QUANTITY	UNIT
OPEN SPACE	112,577	SF
PARK SITE	95,919	SF
HOMEOWNER MAINTAINED LANDSCAPING	112,483	SF
PARKWAY	18,830	SF

